


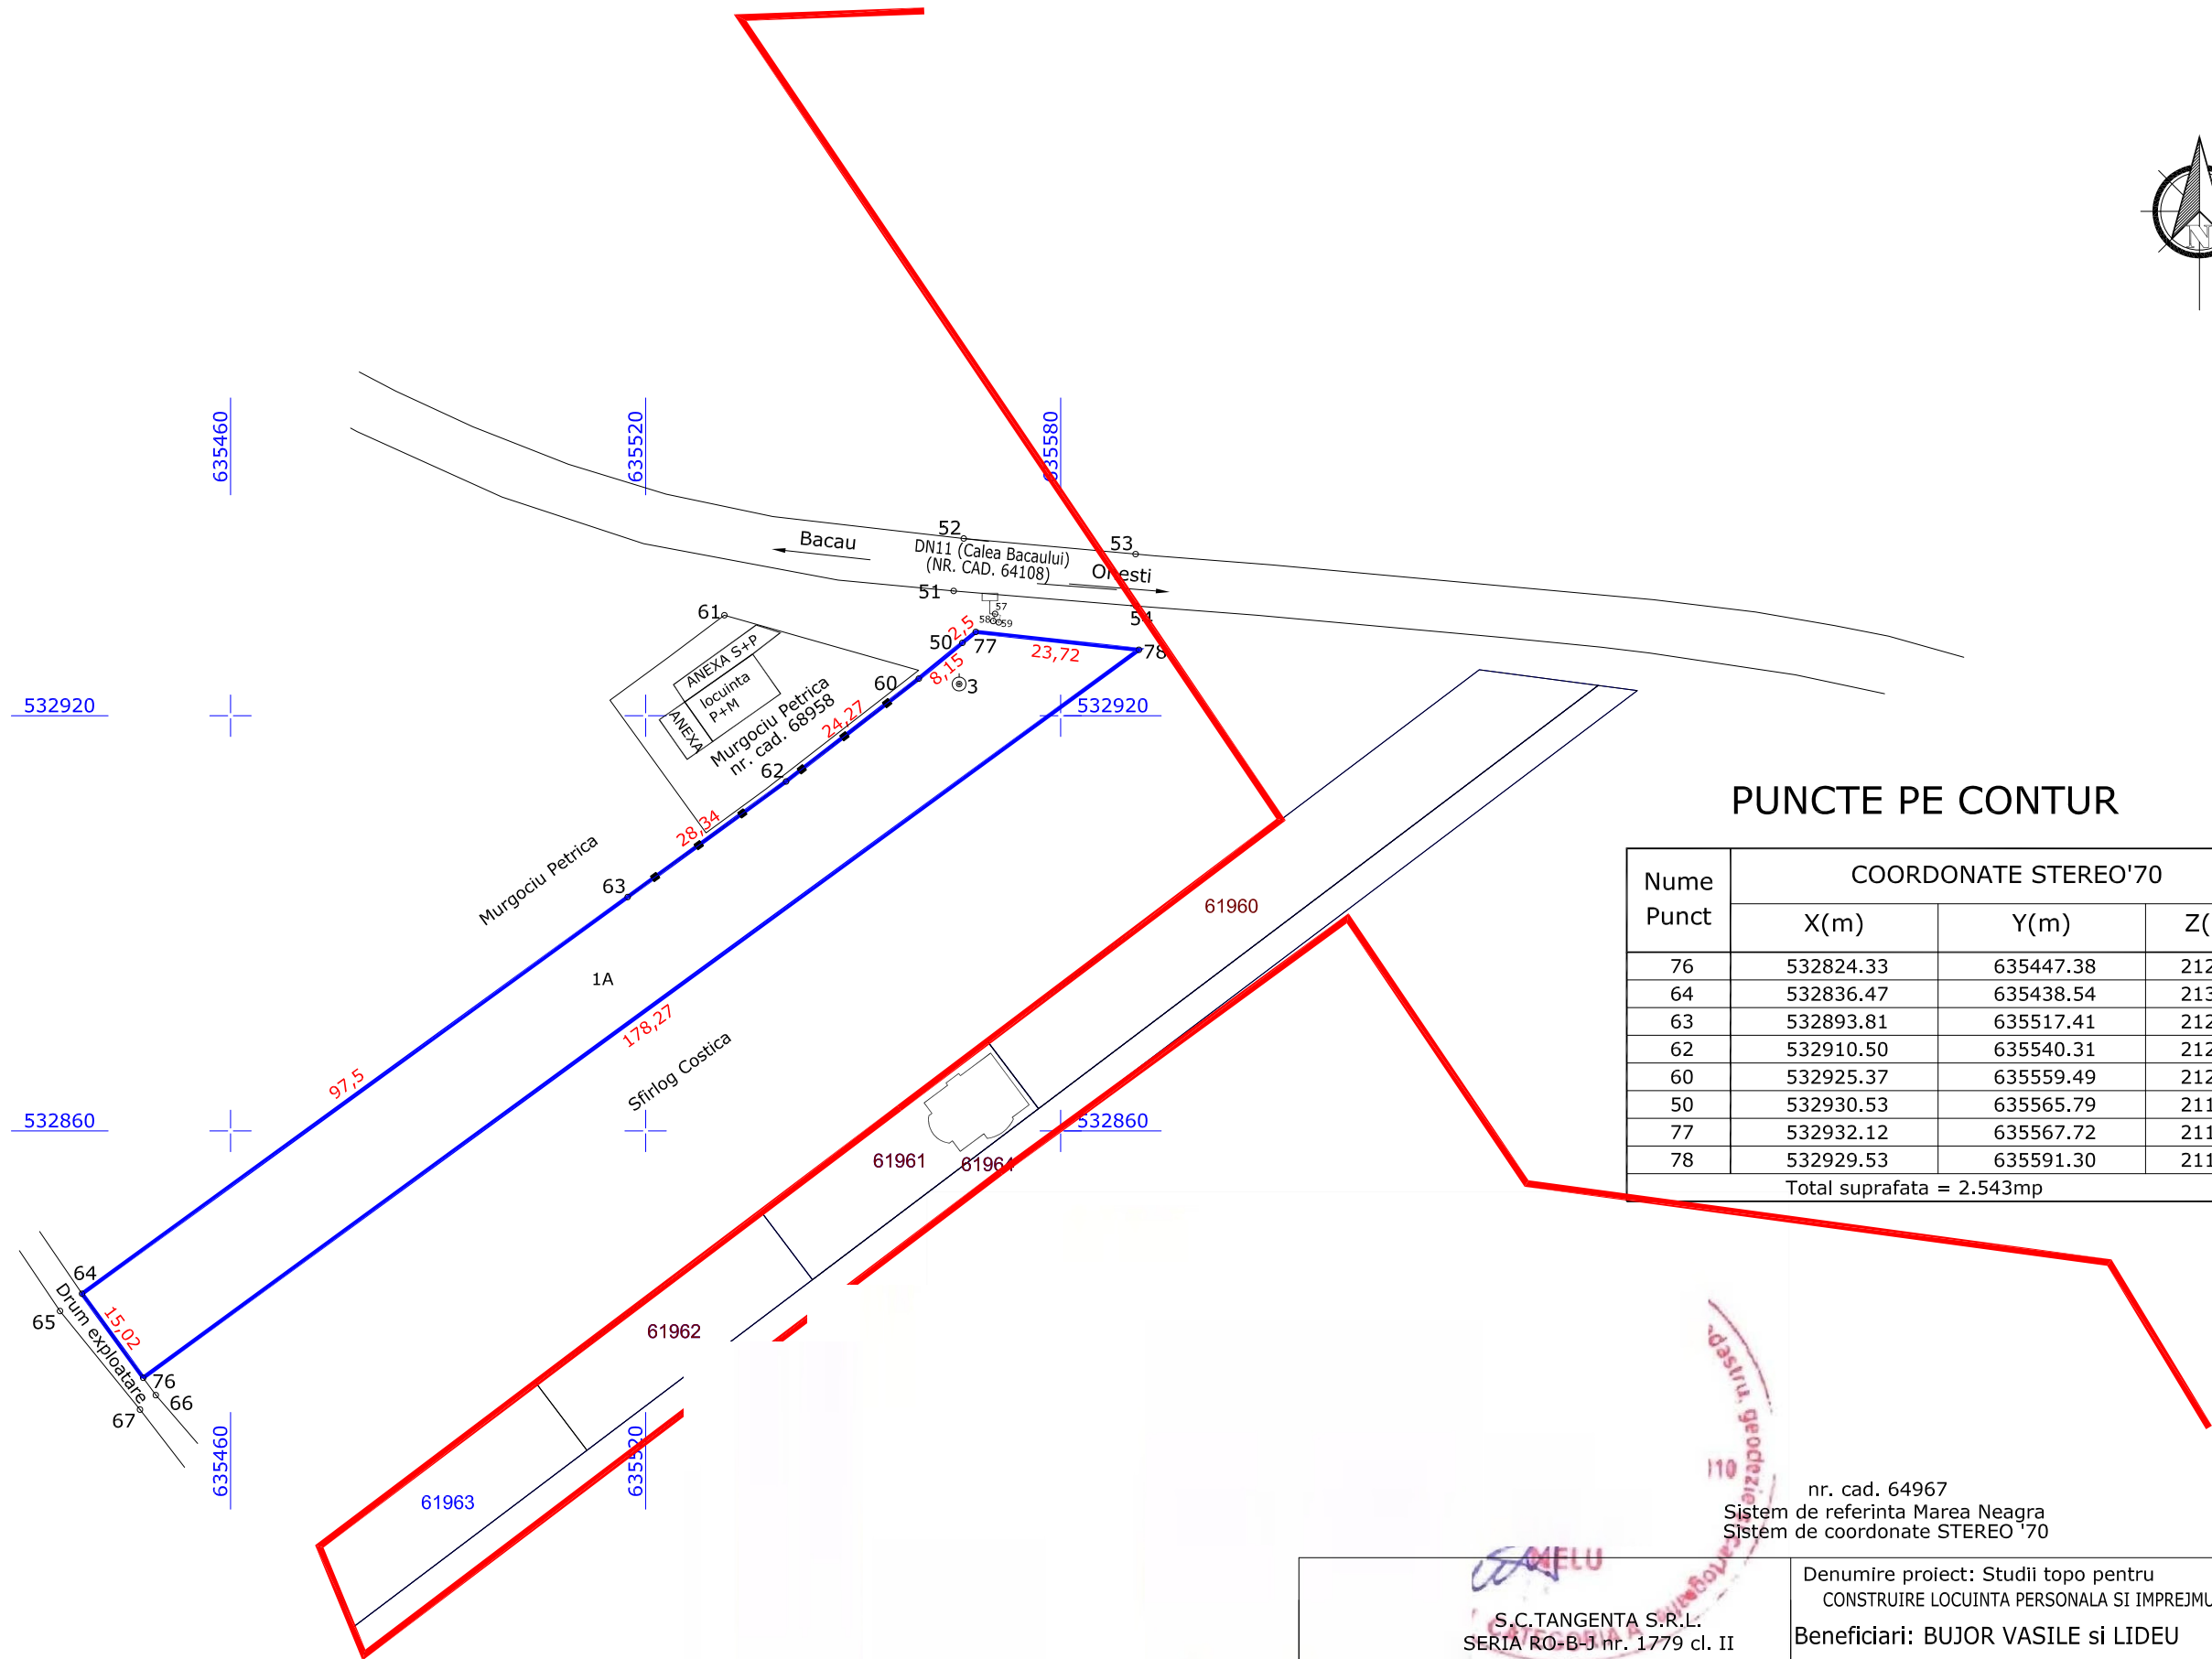

PUNCTE PE CONTUR

Nume Punct	COORDONATE STEREO'70		
	X(m)	Y(m)	Z(m)
76	532824.33	635447.38	212.93
64	532836.47	635438.54	213.04
63	532893.81	635517.41	212.52
62	532910.50	635540.31	212.39
60	532925.37	635559.49	212.16
50	532930.53	635565.79	211.93
77	532932.12	635567.72	211.93
78	532929.53	635591.30	211.50
Total suprafata = 2.543mp			

nr. cad. 64967
Sistem de referinta Marea Neagra
Sistem de coordonate STEREO '70

S.C.TANGENTA S.R.L. SERIA RO-B-J nr. 1779 cl. II CAIUTANU NELU SERIA RO-B-F nr. 0310			Denumire proiect: Studii topo pentru CONSTRUIRE LOCUINTA PERSONALA SI IMPREJMUIRE Beneficiari: BUJOR VASILE si LIDEU Amplasament: Extravilan, T9, A337/18, MUN. ONESTI, JUD. BACAU			PROIECT Numarul: FAZA P.U.Z.
Actiunea	Numele	Semnat.	SCARA 1 : 1000 PLAN TOPOGRAFIC			
Proiectat	Stanciu Marius					
Cartografiat						
Sef proiect				Caiutanu Nelu		
Director						
			Nr.exemplare:		Nr.inregistrare:	