


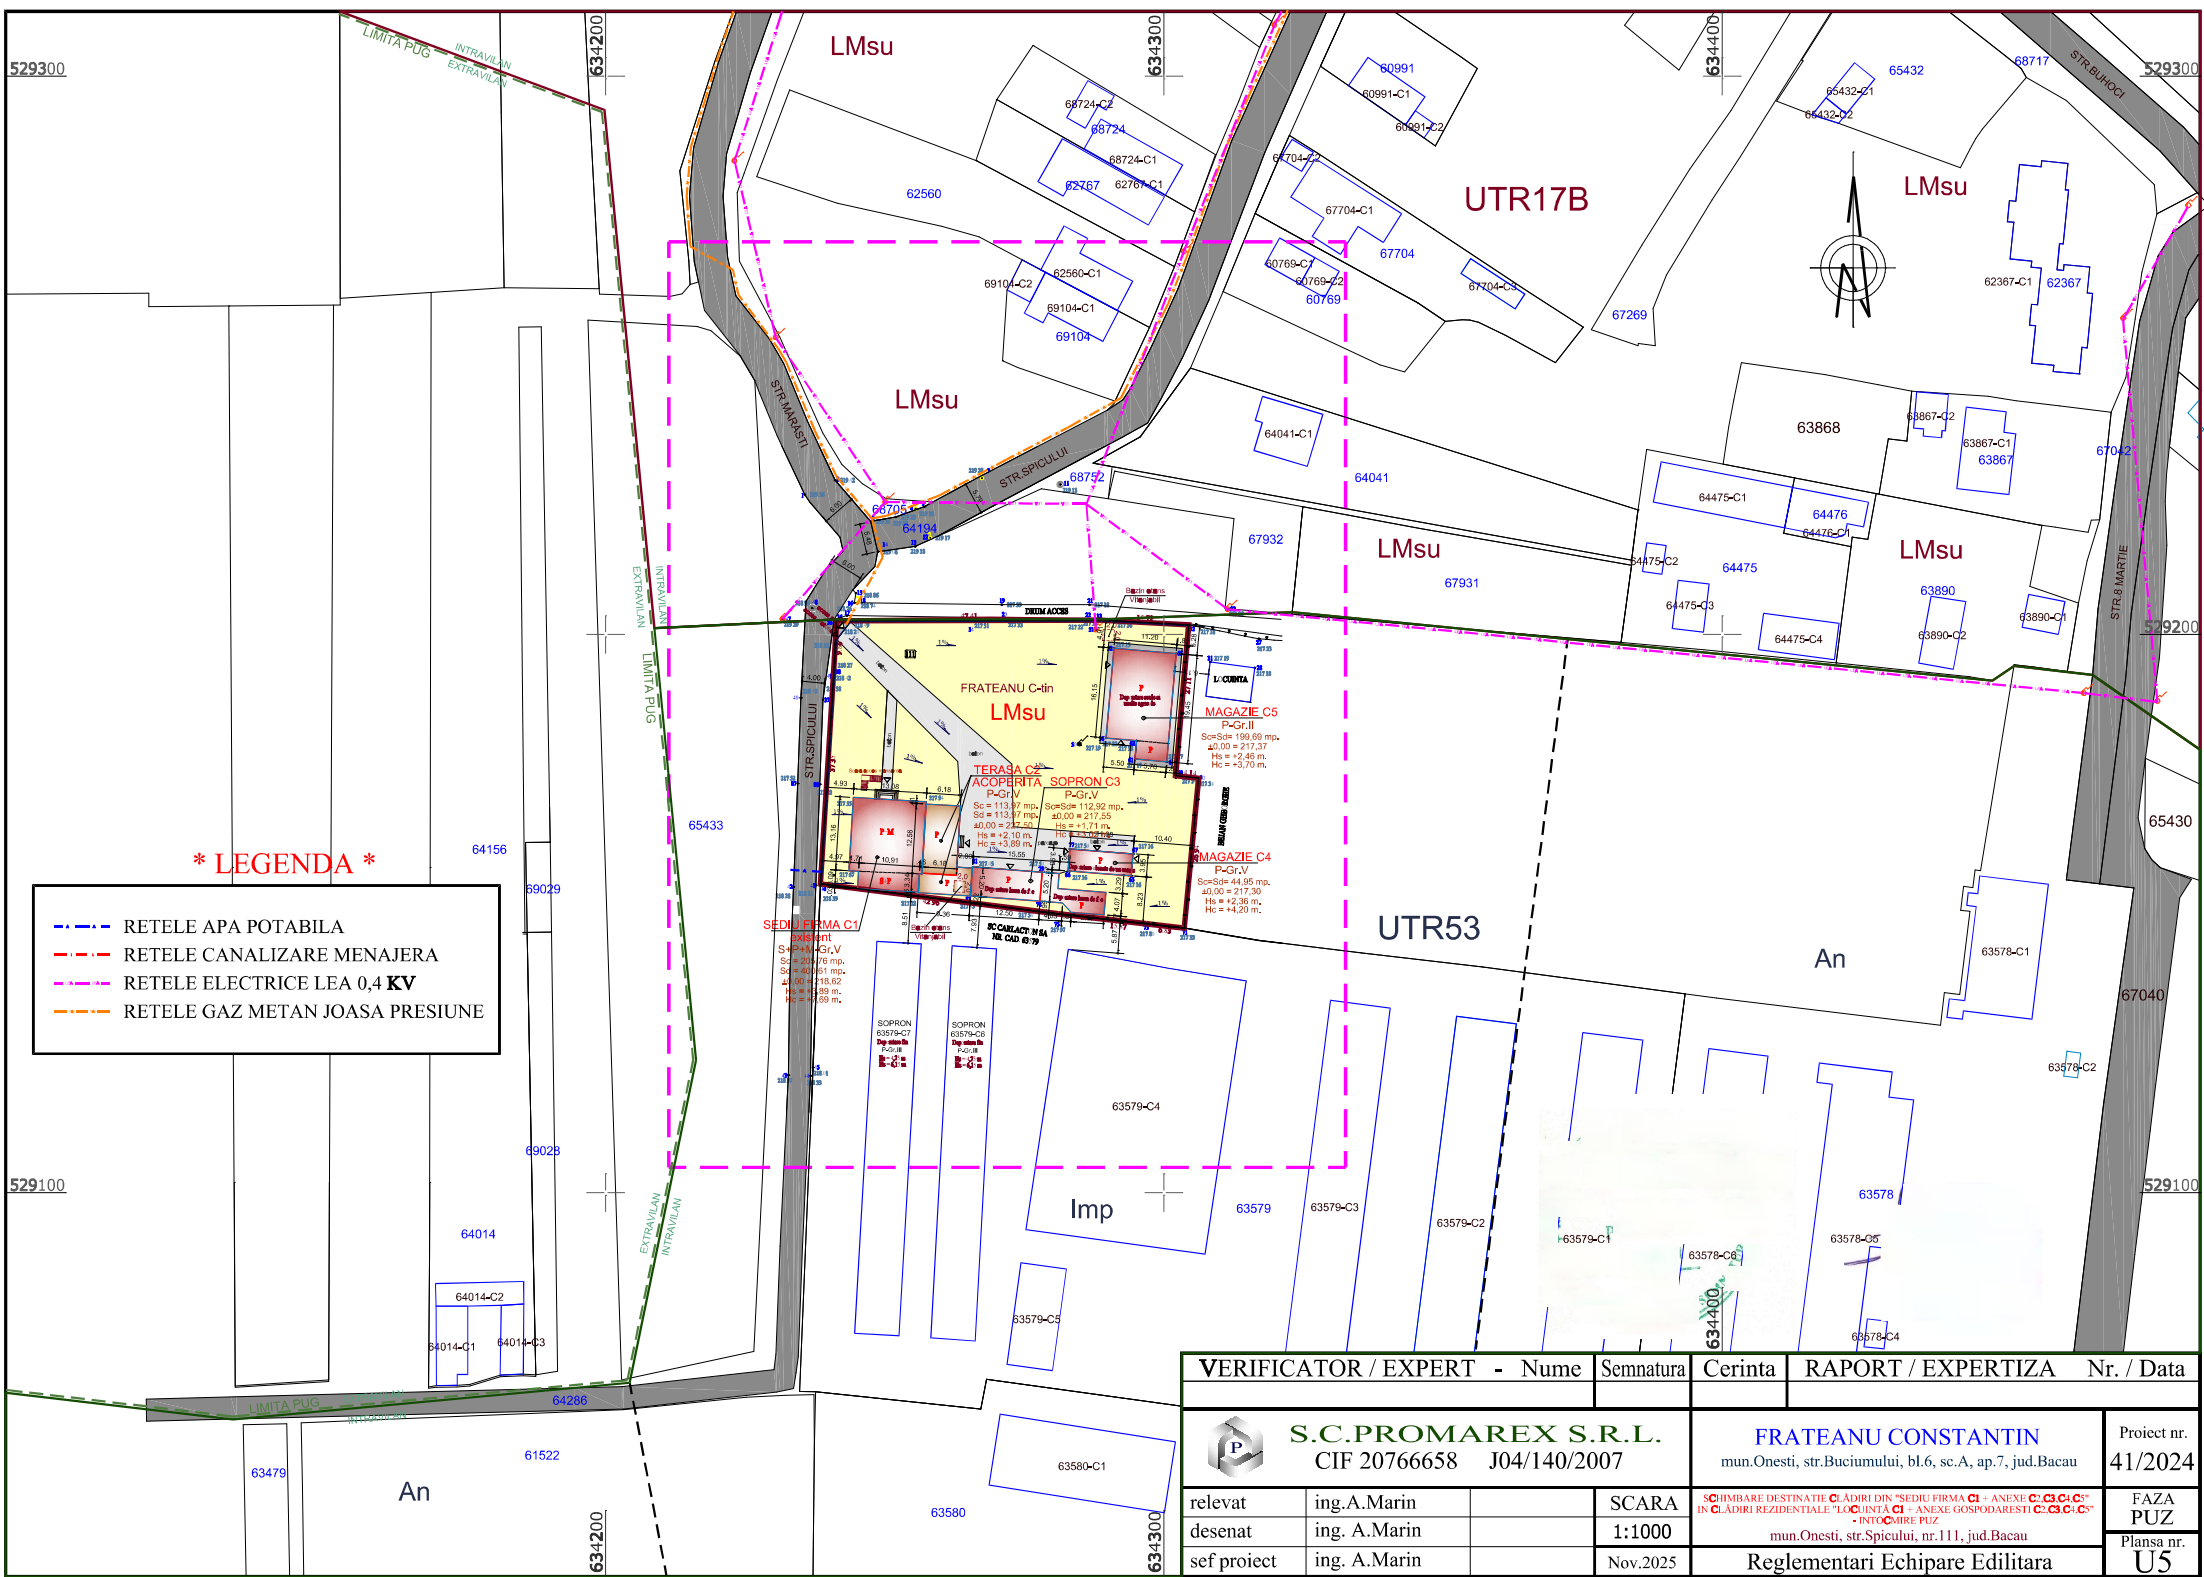

*** LEGENDA ***

- RETELE APA POTABILA
- RETELE CANALIZARE MENAJERA
- RETELE ELECTRICE LEA 0,4 KV
- RETELE GAZ METAN JOASA PRESIUNE

VERIFICATOR / EXPERT - Nume			Semnatura	Cerinta	RAPORT / EXPERTIZA		Nr. / Data
S.C.PROMAREX S.R.L. CIF 20766658 J04/140/2007					FRATEANU CONSTANTIN		Proiect nr. 41/2024
relevat			ing.A.Marin		SCARA	SCHIMBARE DESTINATIE CLADIRI DIN "SEDIU FIRMA C1 + ANEXE C: C3, C4, C5" IN CLADIRI REZIDENTIALE "LOCUINTA C1 + ANEXE GOSPODARESTI C: C3, C4, C5" - INTOCMIRE PUZ mun.Onesti, str.Spicului, nr.111, jud.Bacau	FAZA PUZ
desenat			ing. A.Marin		1:1000		Plansa nr.
sef proiect			ing. A.Marin		Nov.2025		U5