


Placa si grinzi BA iesite in consola
Necesita reabilitare si remediere zone multiple de infiltratii
Finisaj Decorativa Gri antracit


Sort tabla
Hidro izolatie

LIMITA SPATIU

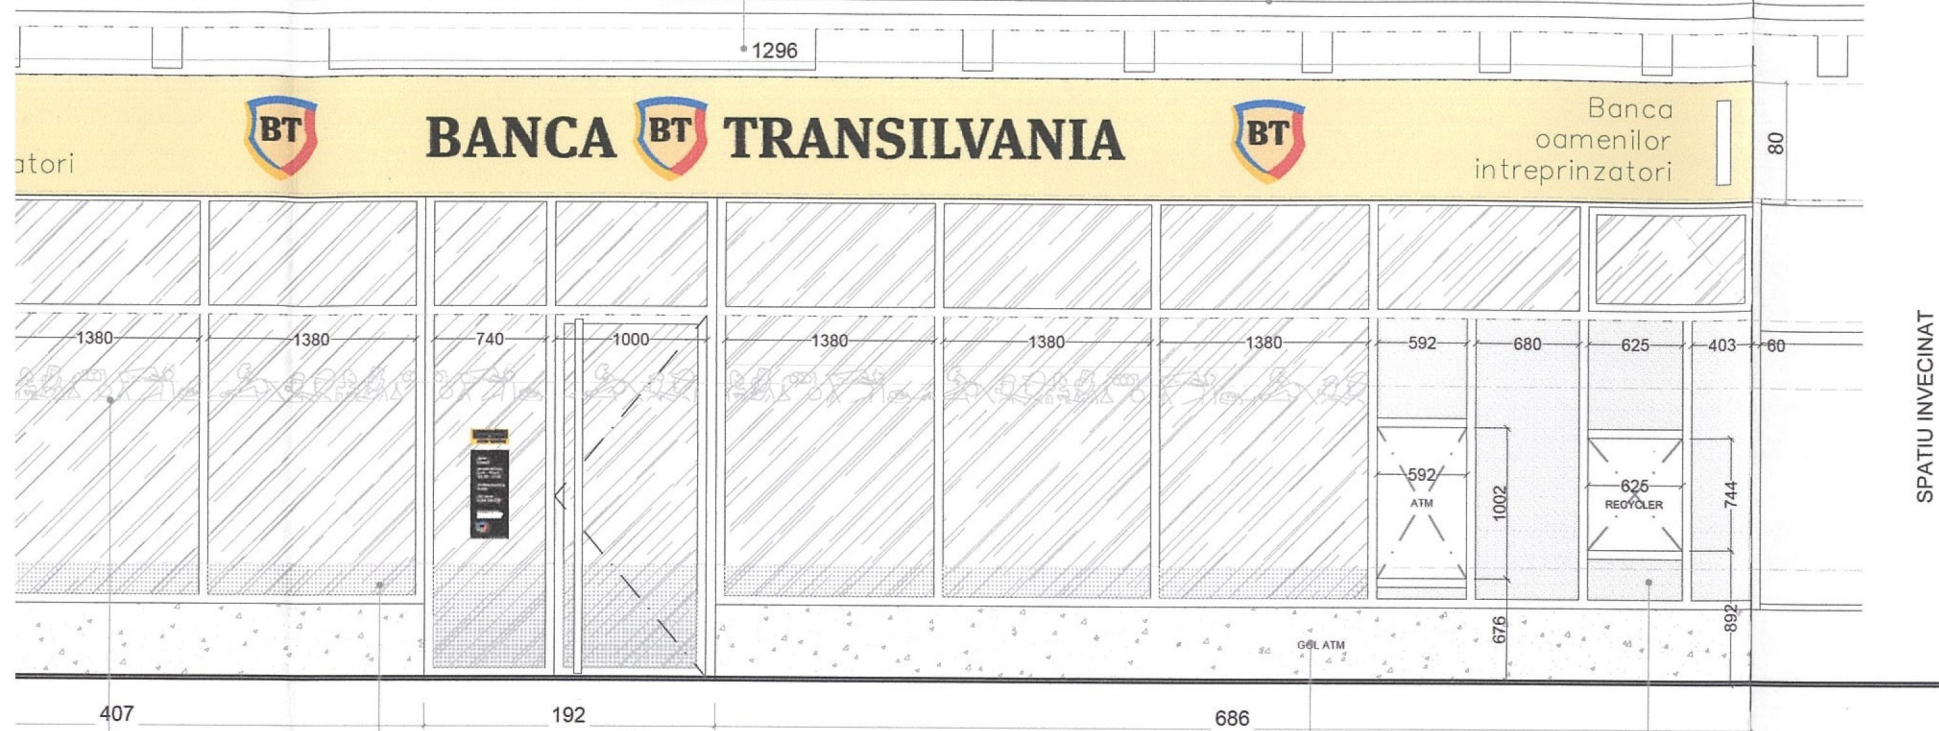

figurine Autocolant model patrutele, montaj la H=75cm, culoare alb
1 in ax, ACCES PRINCIPAL
Soclu se va reabilita Decorativa RAL 9004
Folie opaca specifica conceptului BT

JUDETUL BACAU
PRIMARIA MUNICIPIULUI OMESTI
VIZAT SPRE NESCHIMBARE
Anexa la autorizatia de construire
Nr. 20 din 28.04.2025
Arhitec

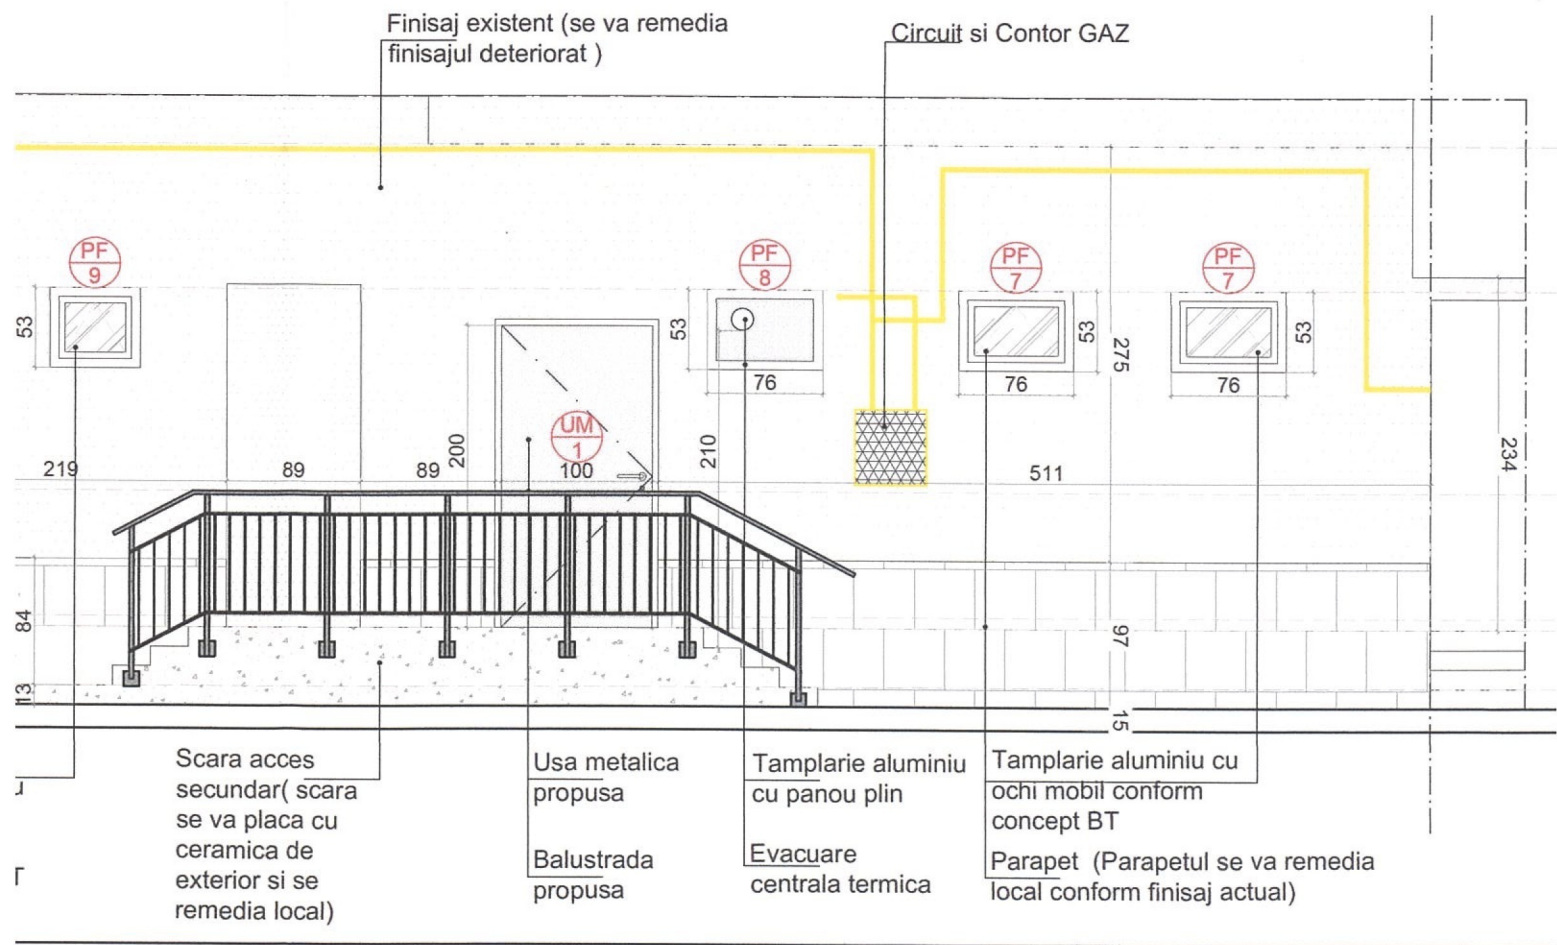

Scara acces secundar(scara se va placa cu ceramica de exterior si se remedia local)
Usa metalica propusa
Balustrada propusa
Tamplarie aluminiu cu panou plin
Evacuare centrala termica
Tamplarie aluminiu cu ochi mobil conform concept BT
Parapet (Parapetul se va remedia local conform finisaj actual)

