



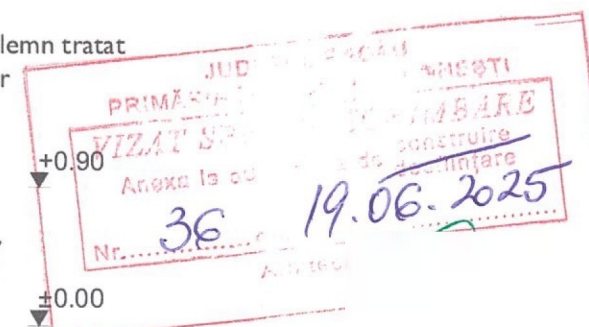
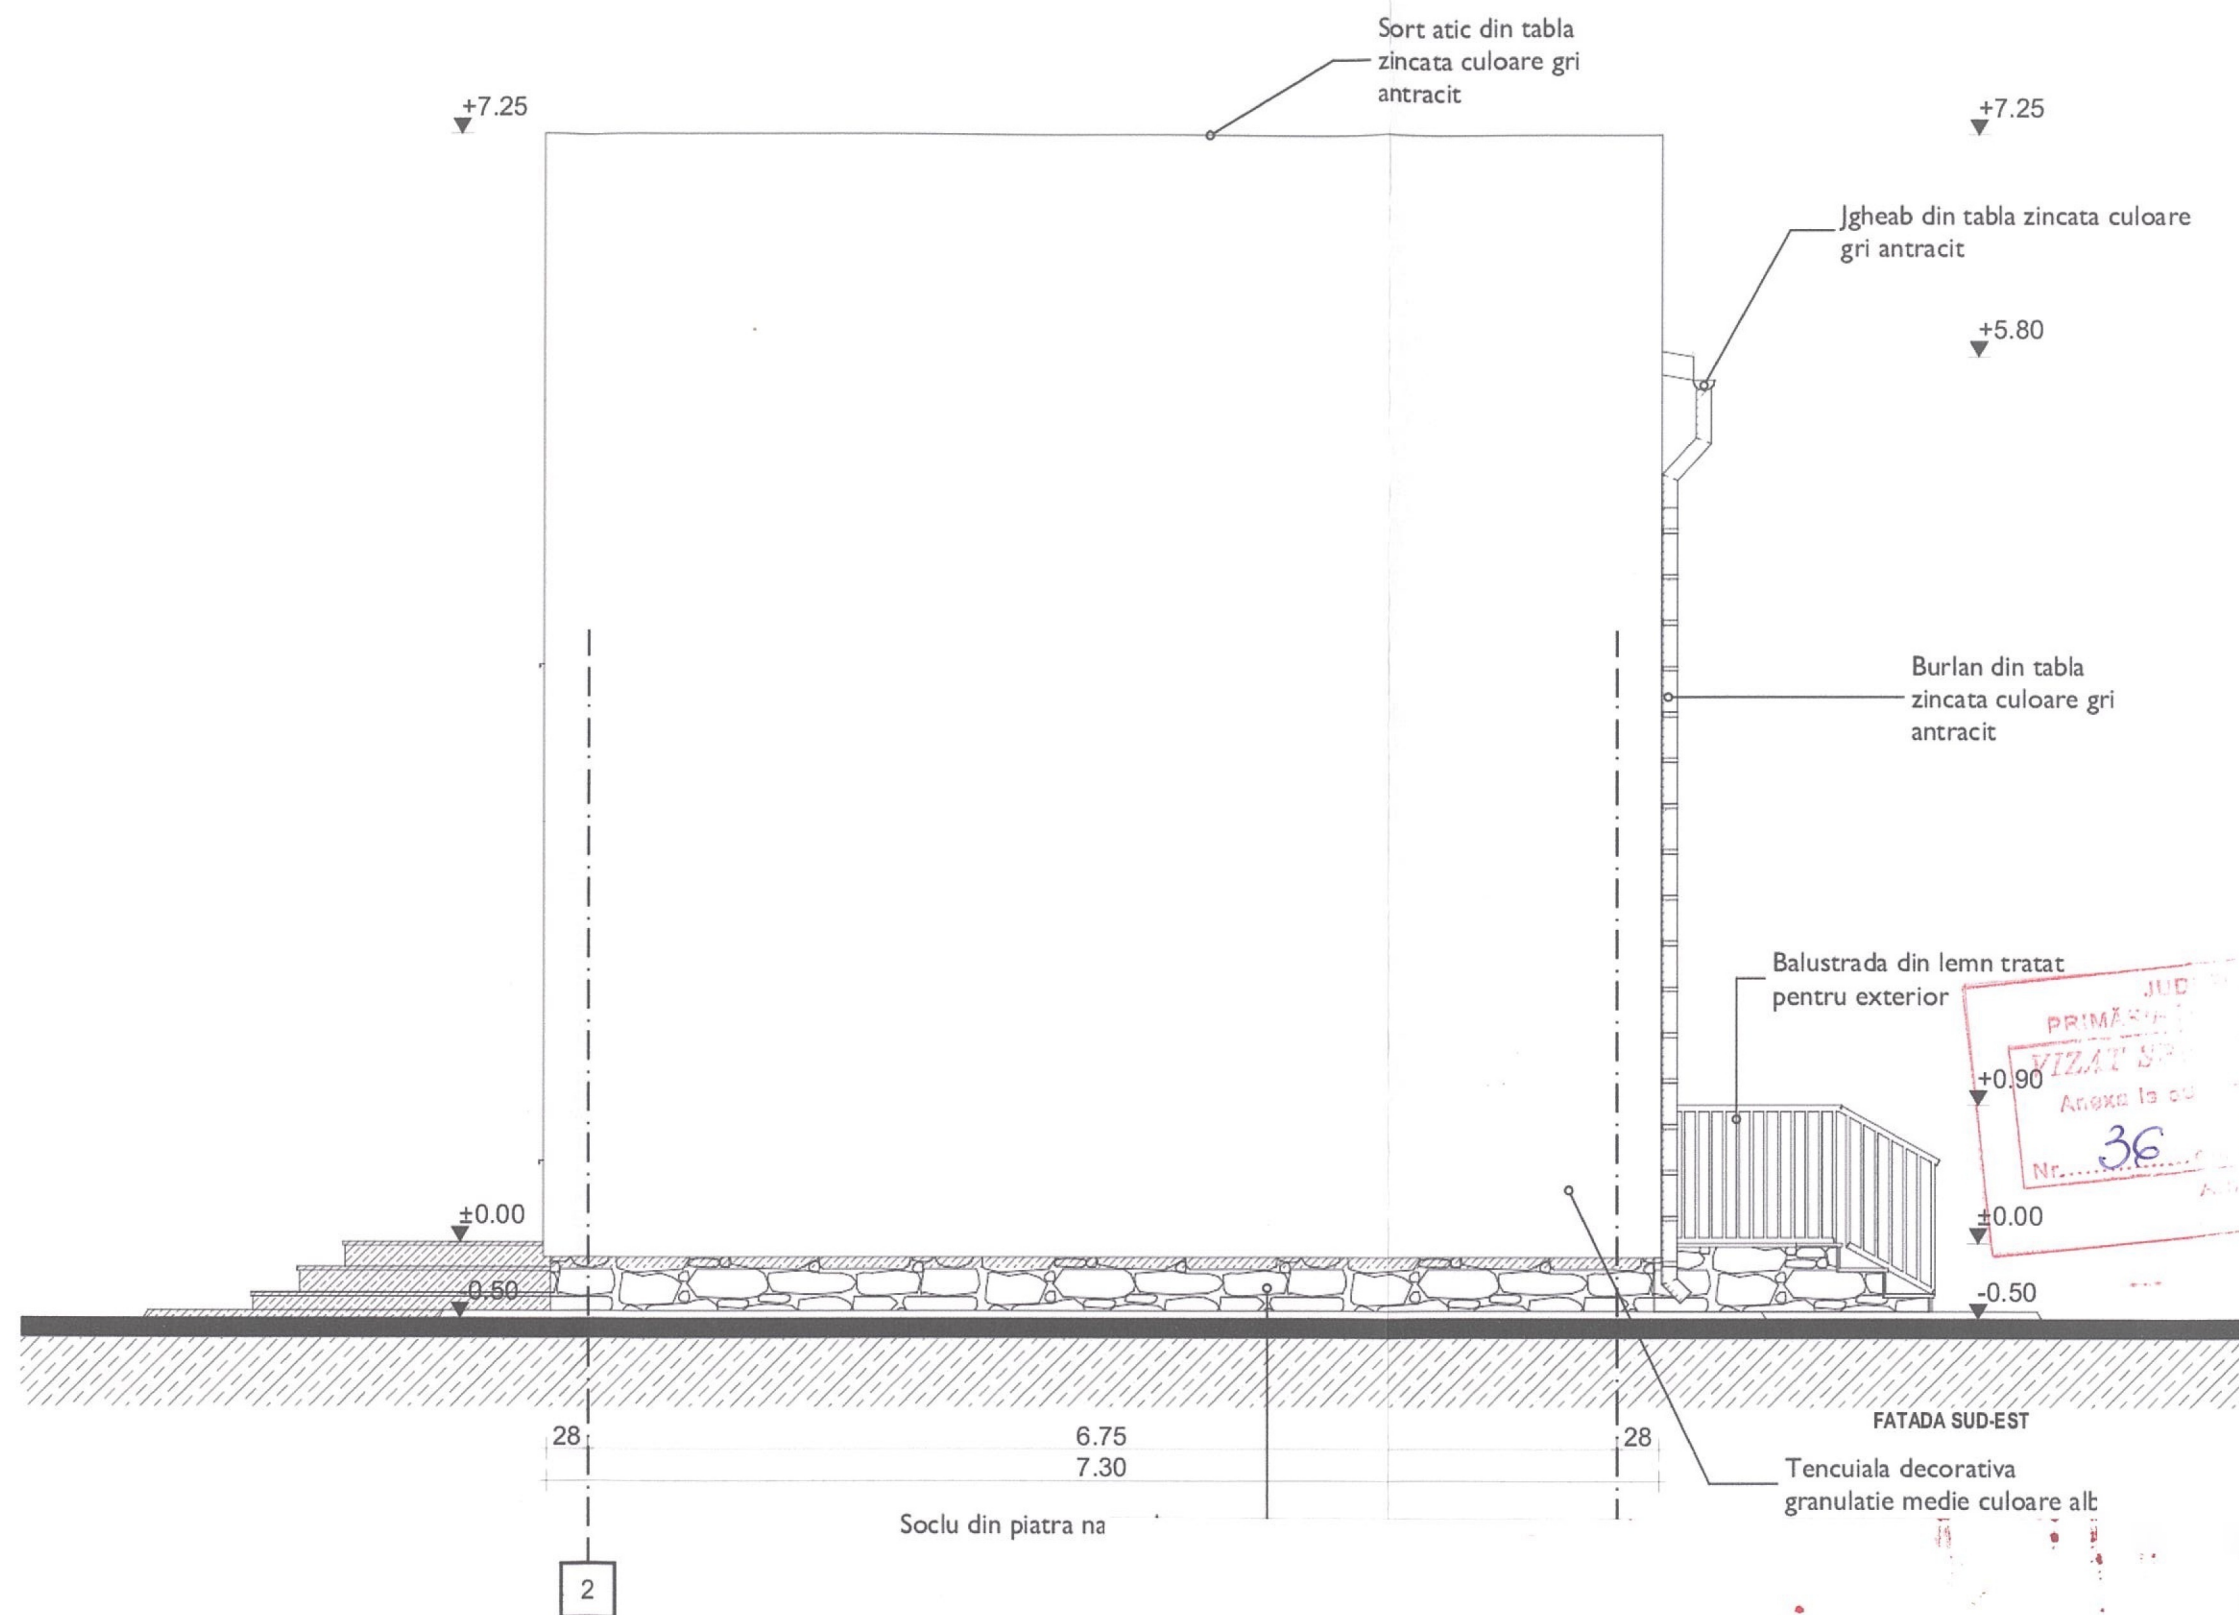


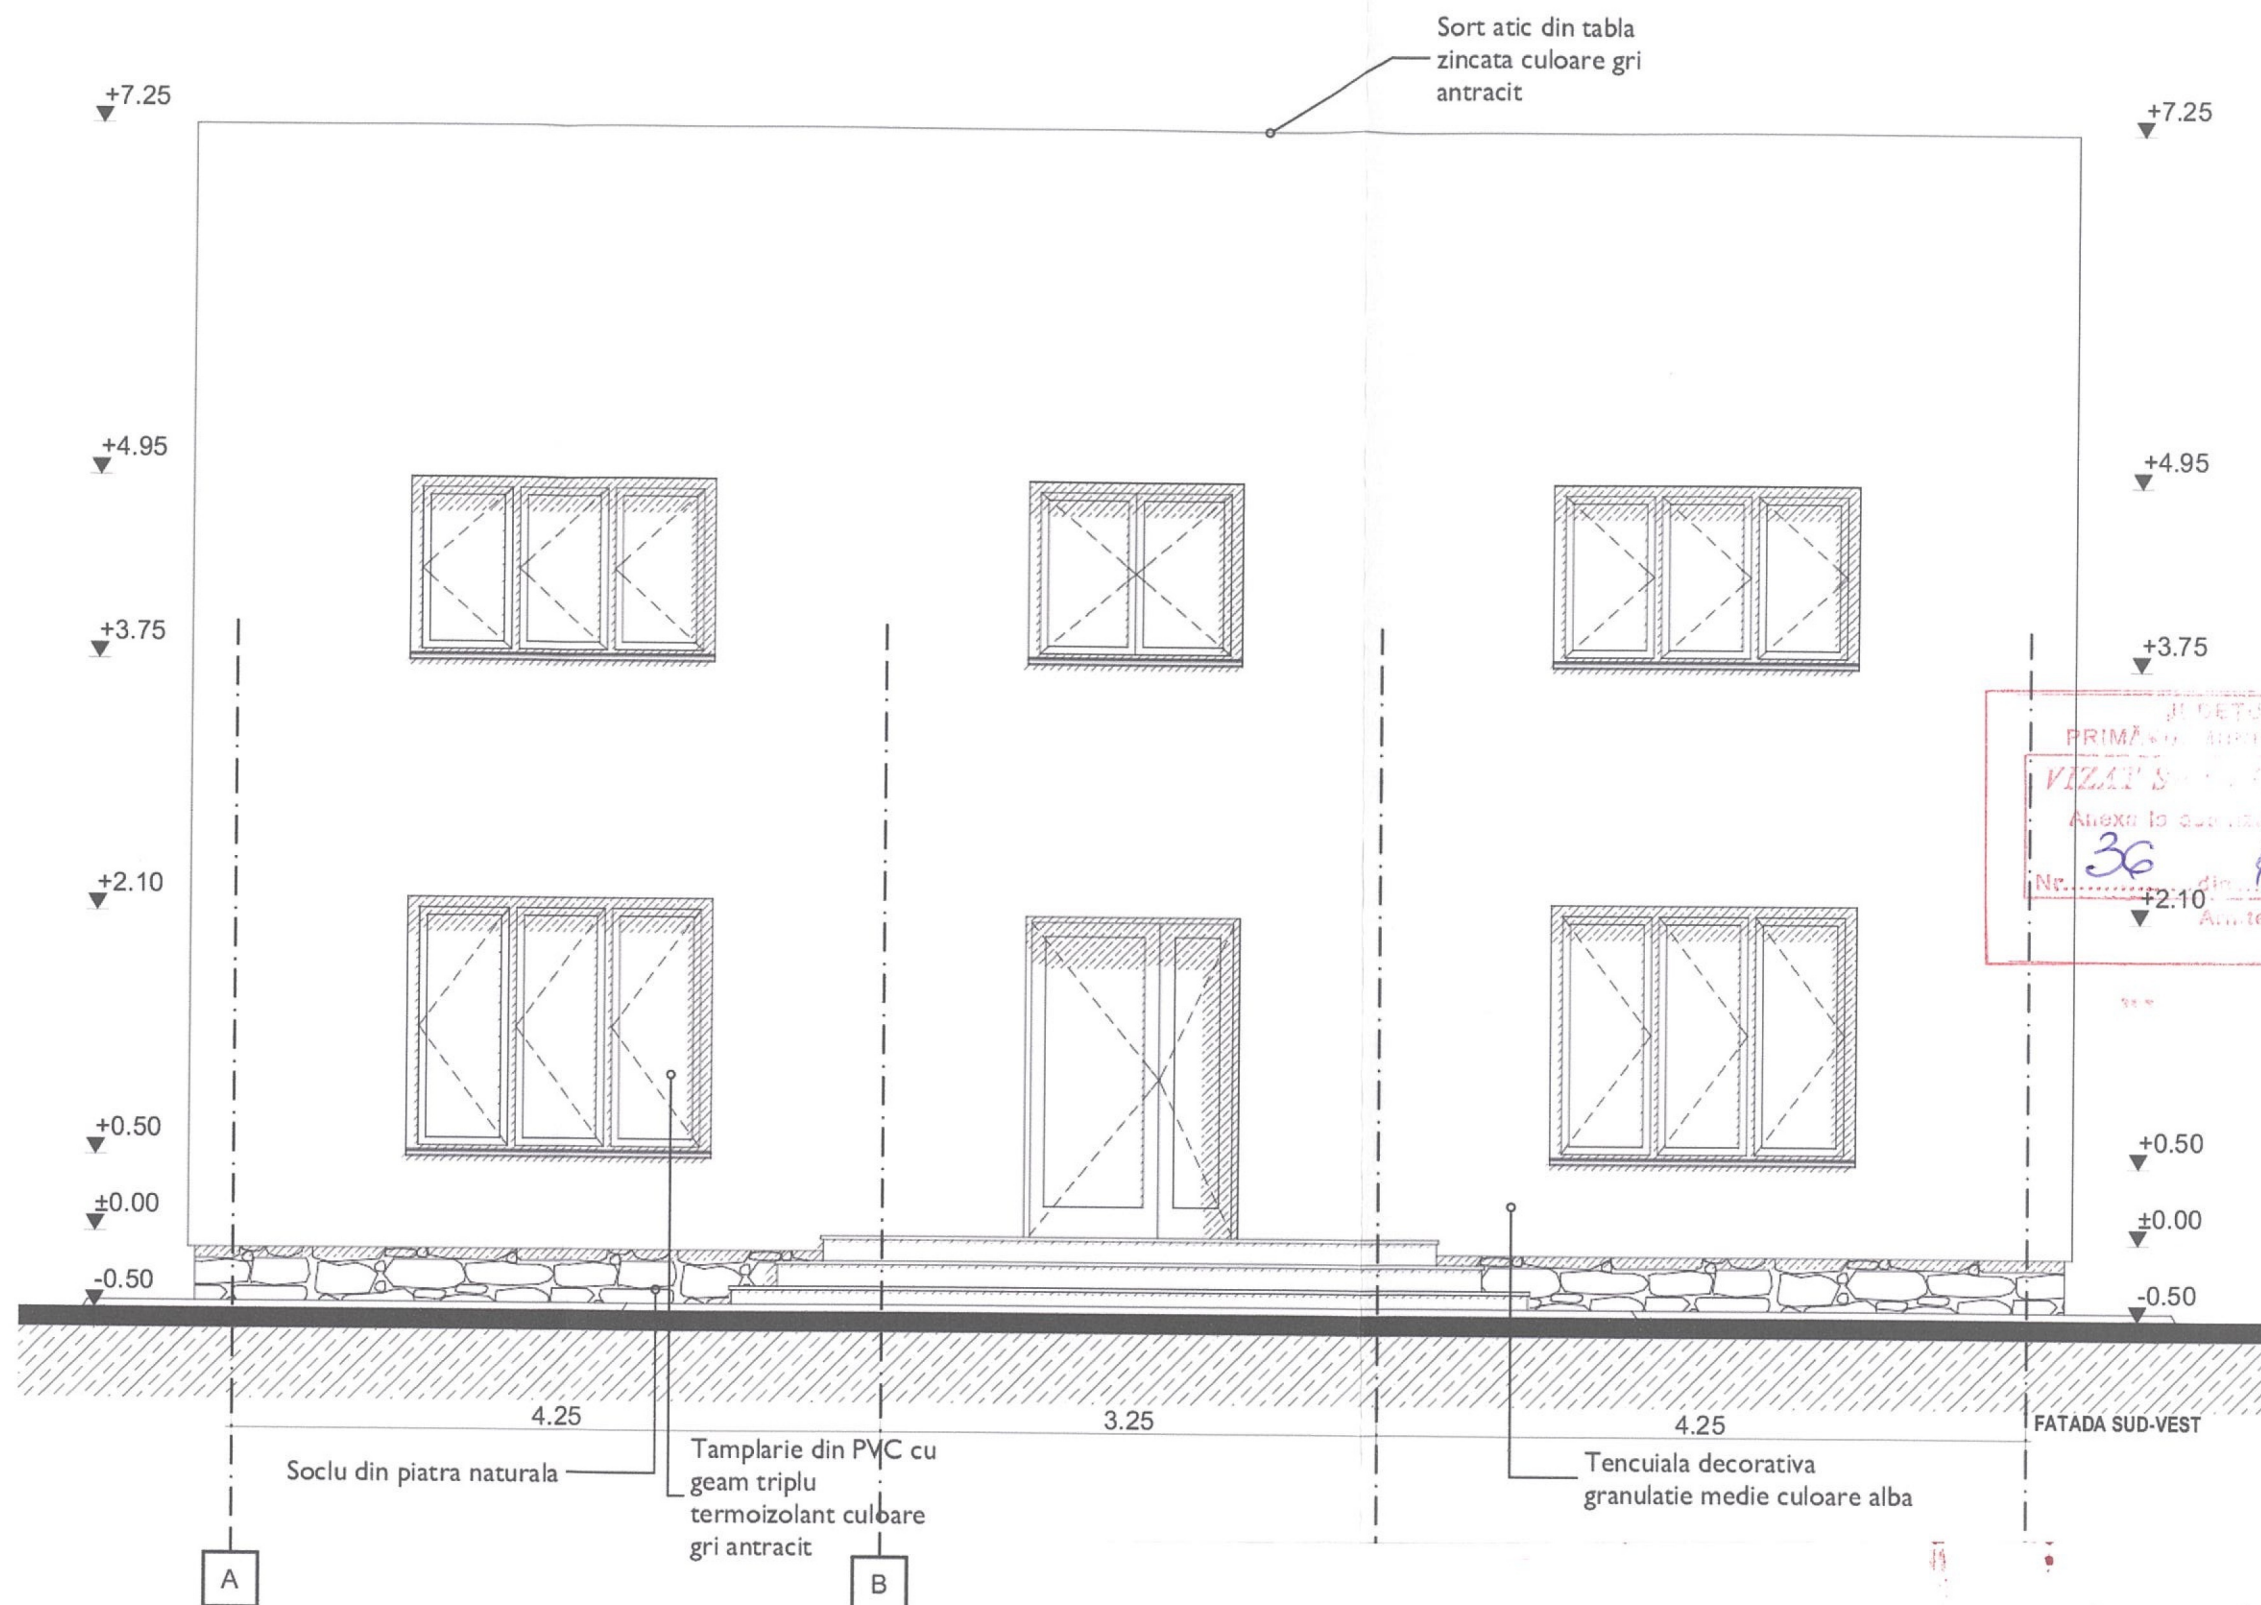

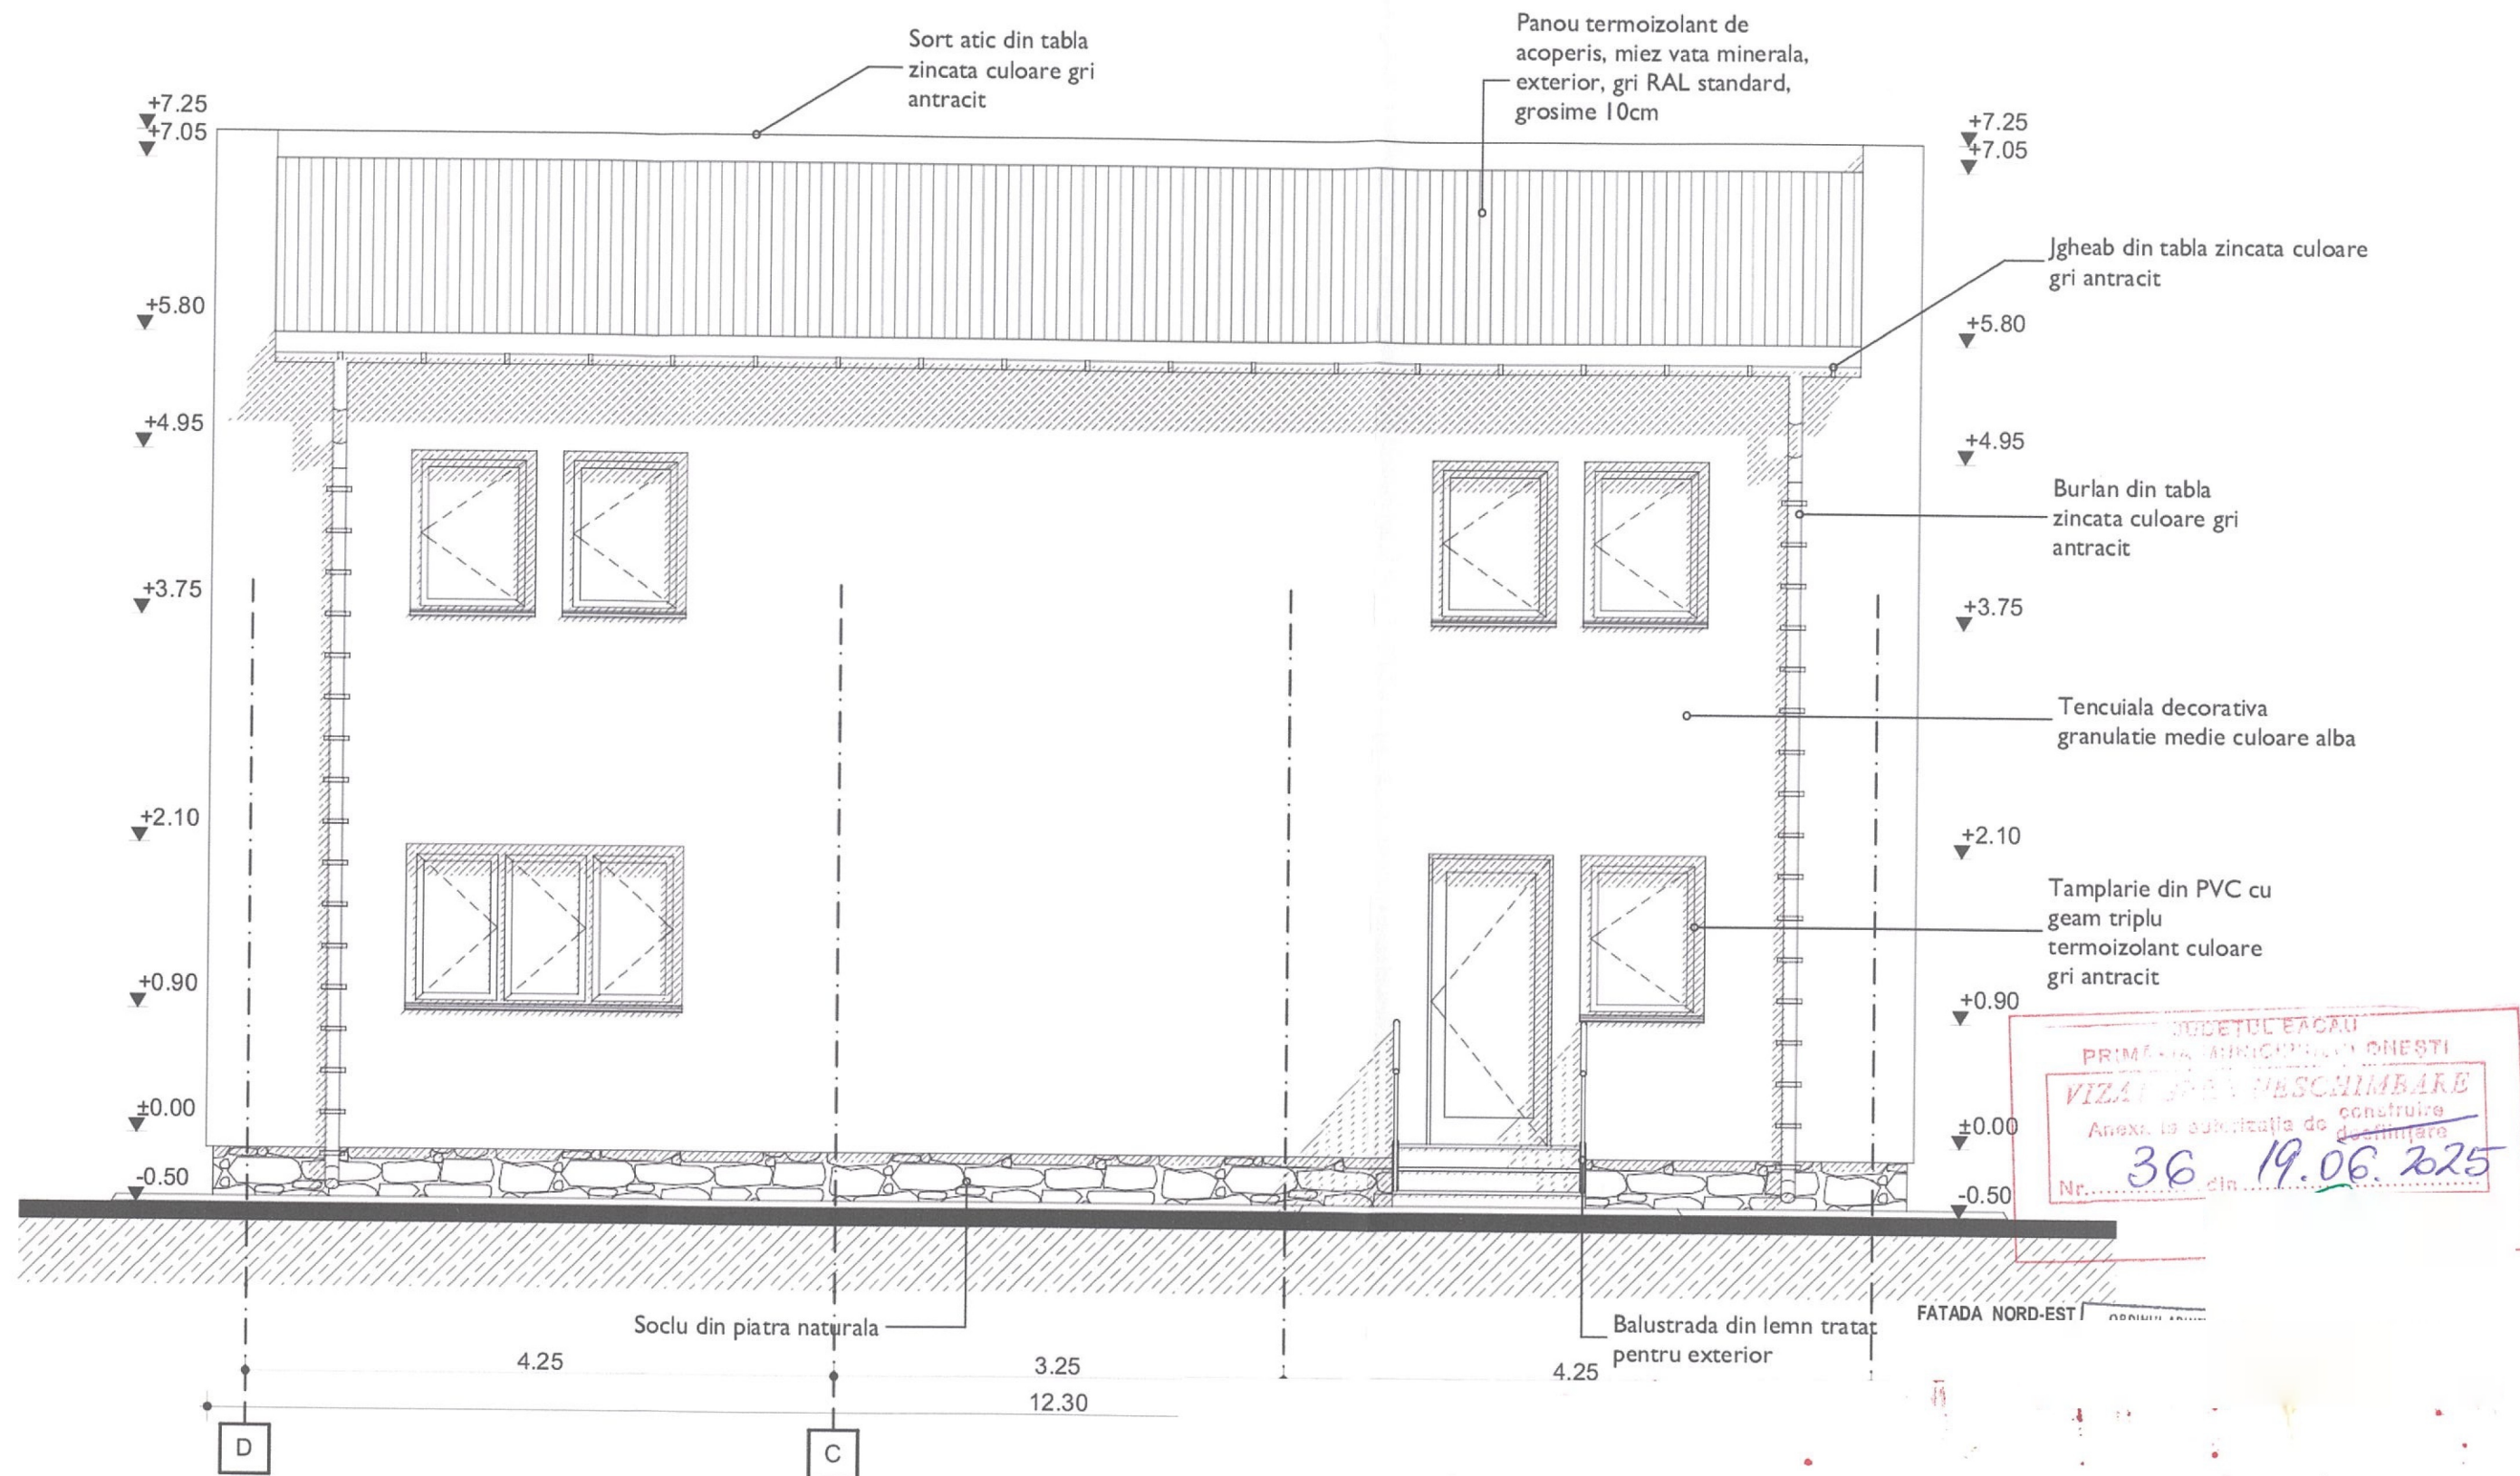

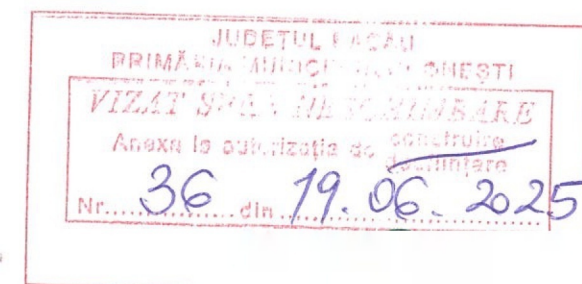

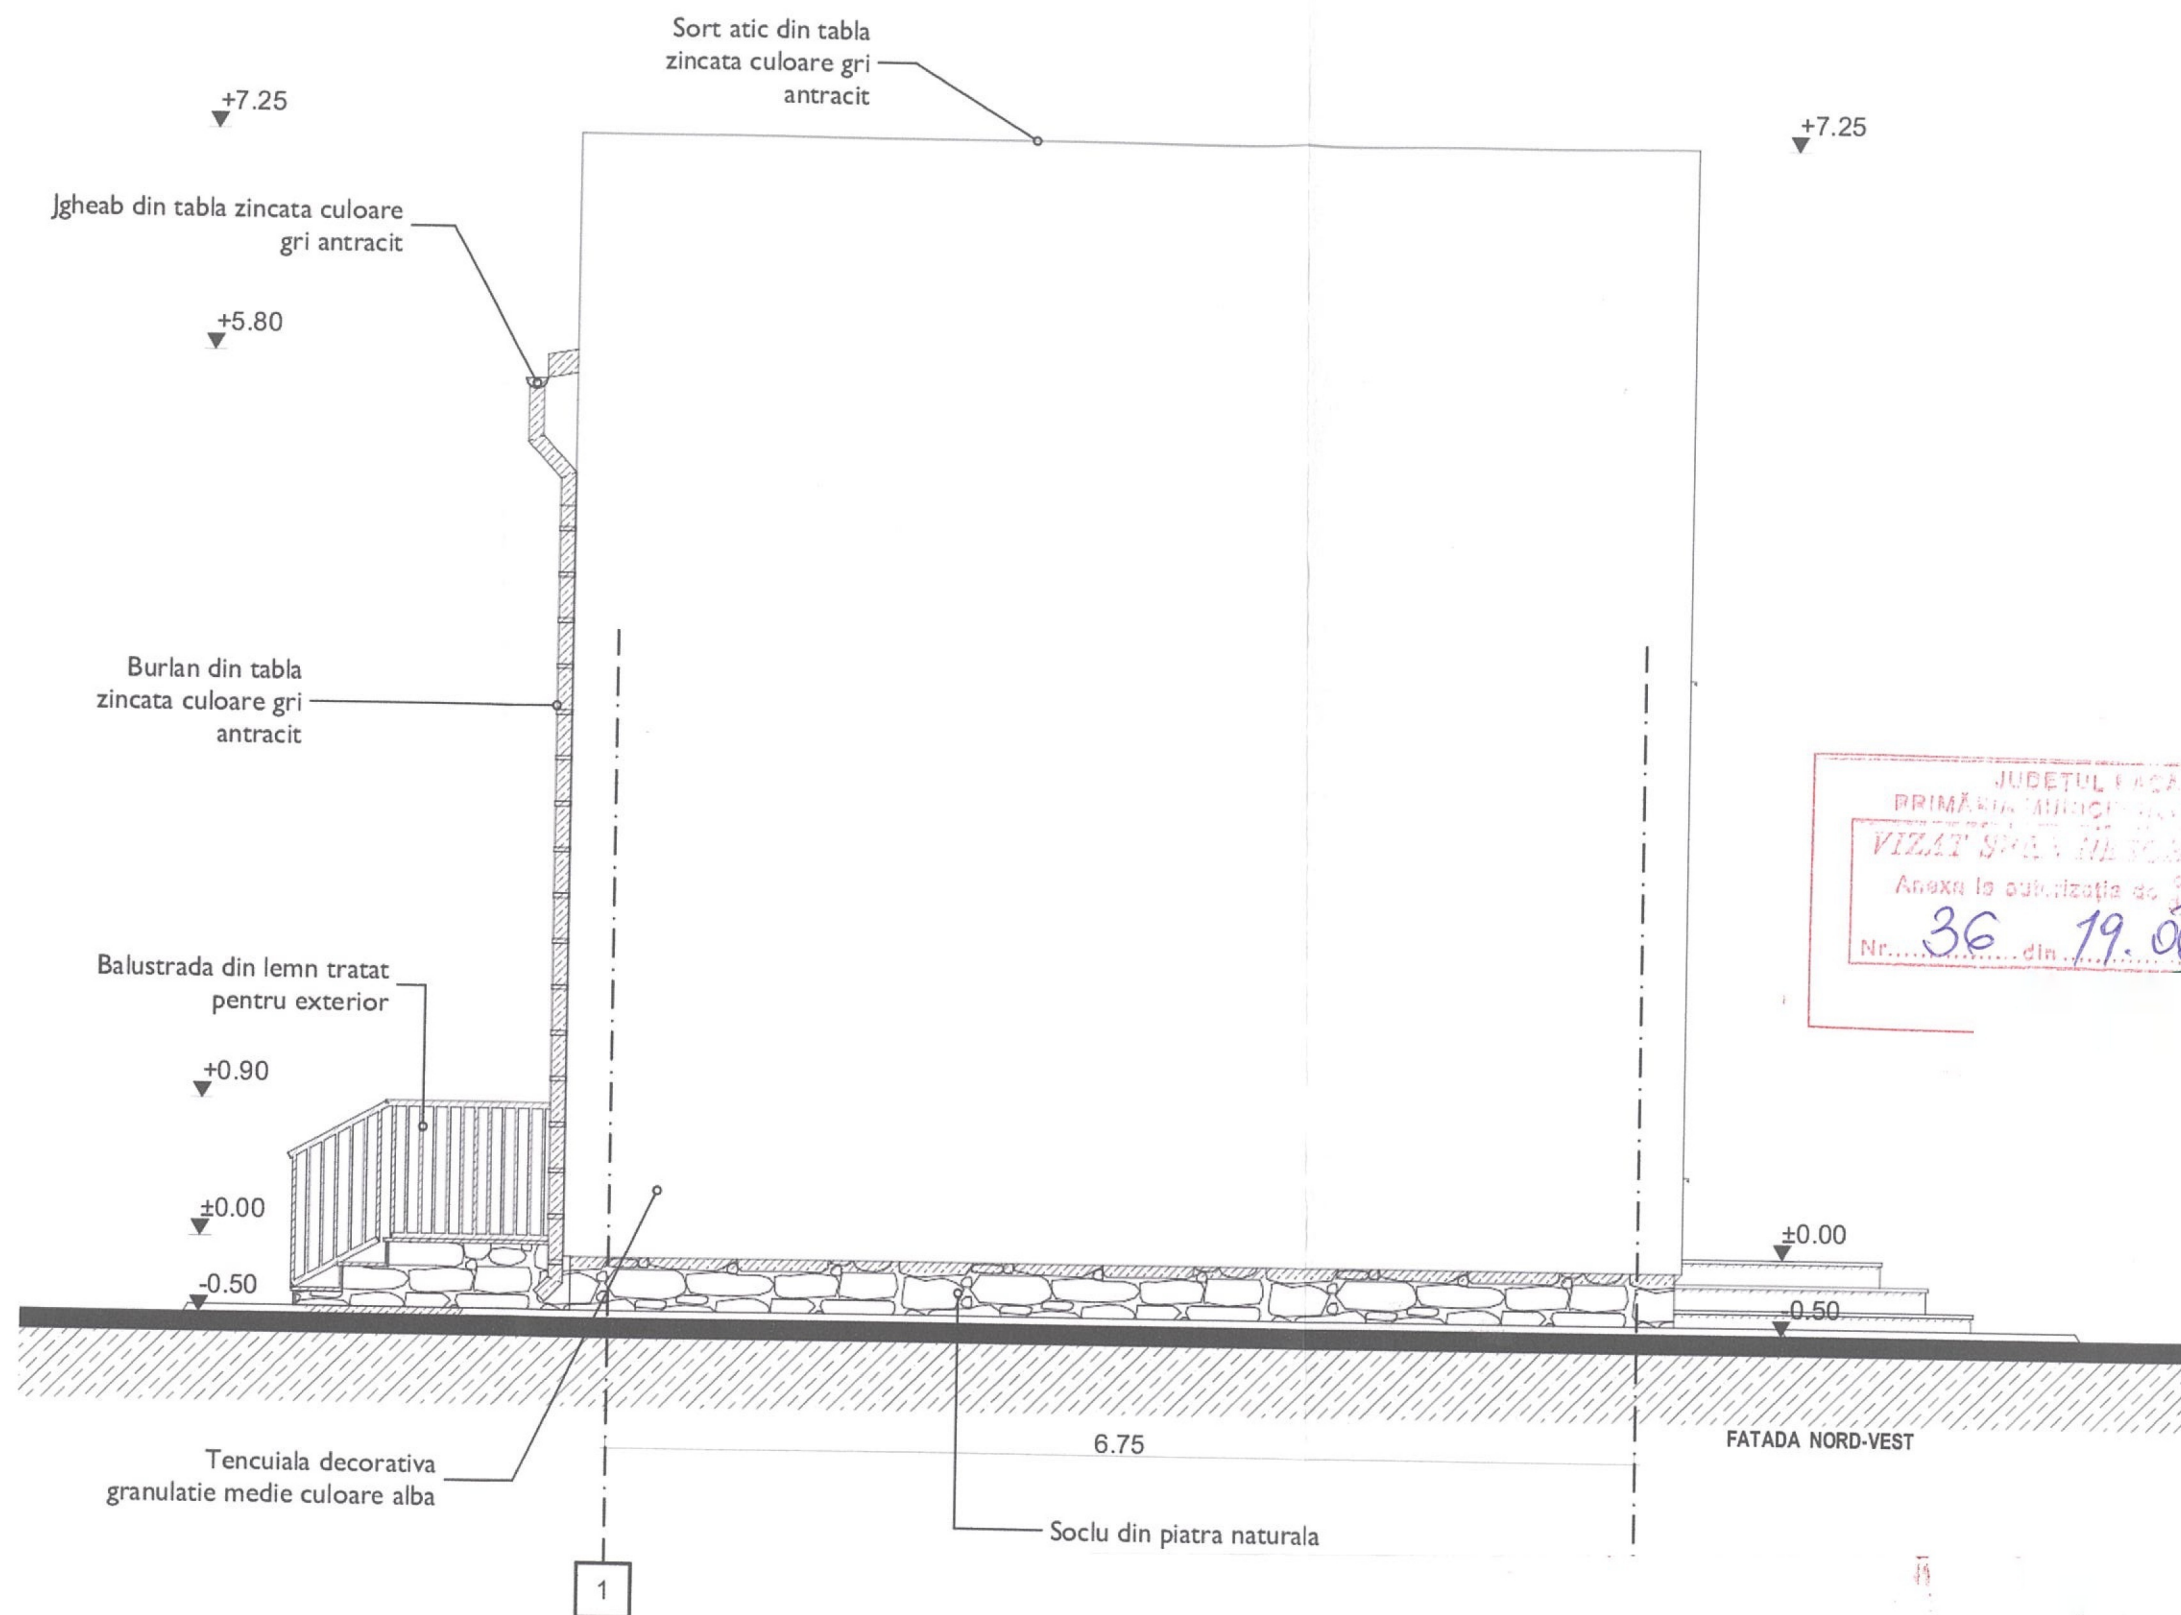

65521

62653
nr cad 62653

nr cad 63701

208.04
208.47
208.46
208.54
208.49
208.89

Loc. P+1

69267

62654

62653-C2

62653-C1

69267-C2

69267-C1

1Cc
Lot-1

Onesti

nr cad 68515
Calea Adjului

66660-C1

66660

66260-C1

66260-C2

66260

66260-C3

marcaj delimitare banda de circulatie
de banda de incadraremarcaj axial strada
linie simpla continualimita carosabil
strada existentalimita carosabil
strada existenta


Adjul

ORDINUL ARHIT.
DIN ROMANIA
7215
Serin
JUVERDE

Biserica Ortodoxa Crn

645

64587-C2

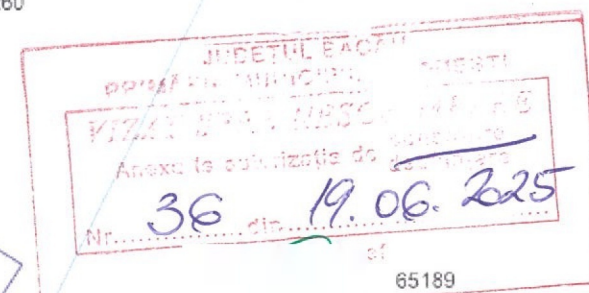**LEGENDA:**

limita carosabil strada Calea Adjului

limita proprietate teren studiat
/imprejmuire existenta

65139

locuinta P+1, Scons=90mp, Sdesf=180mp

trotuar proiectat in incinta

suprafata carosabila propusa

BILANT TERITORIAL

SUPR. TEREN - 1192 mp

SUPR. CONSTRUITA - 90 mp

SUPR. DESFASURATA - 180 mp

CIRCULATII CAROSABILE - 50 mp

CIRCULATII PIETONALE - 54 mp

SPATIU VERDE PROPUIS - 998 mp

C.U.T. PROPUIS - 0.15

P.O.T. PROPUIS - 7.55%