

NR. CAD. 68057


Module Comerciale

"Platou Bazar"

PUNCTE PE CONTUR
zona studiata

Nr. Pct.	X [m]	Y [m]
101	528914.780	636331.597
102	528914.780	636398.734
103	528780.022	636440.601
104	528780.022	636331.597

Total suprafata = 12138mp

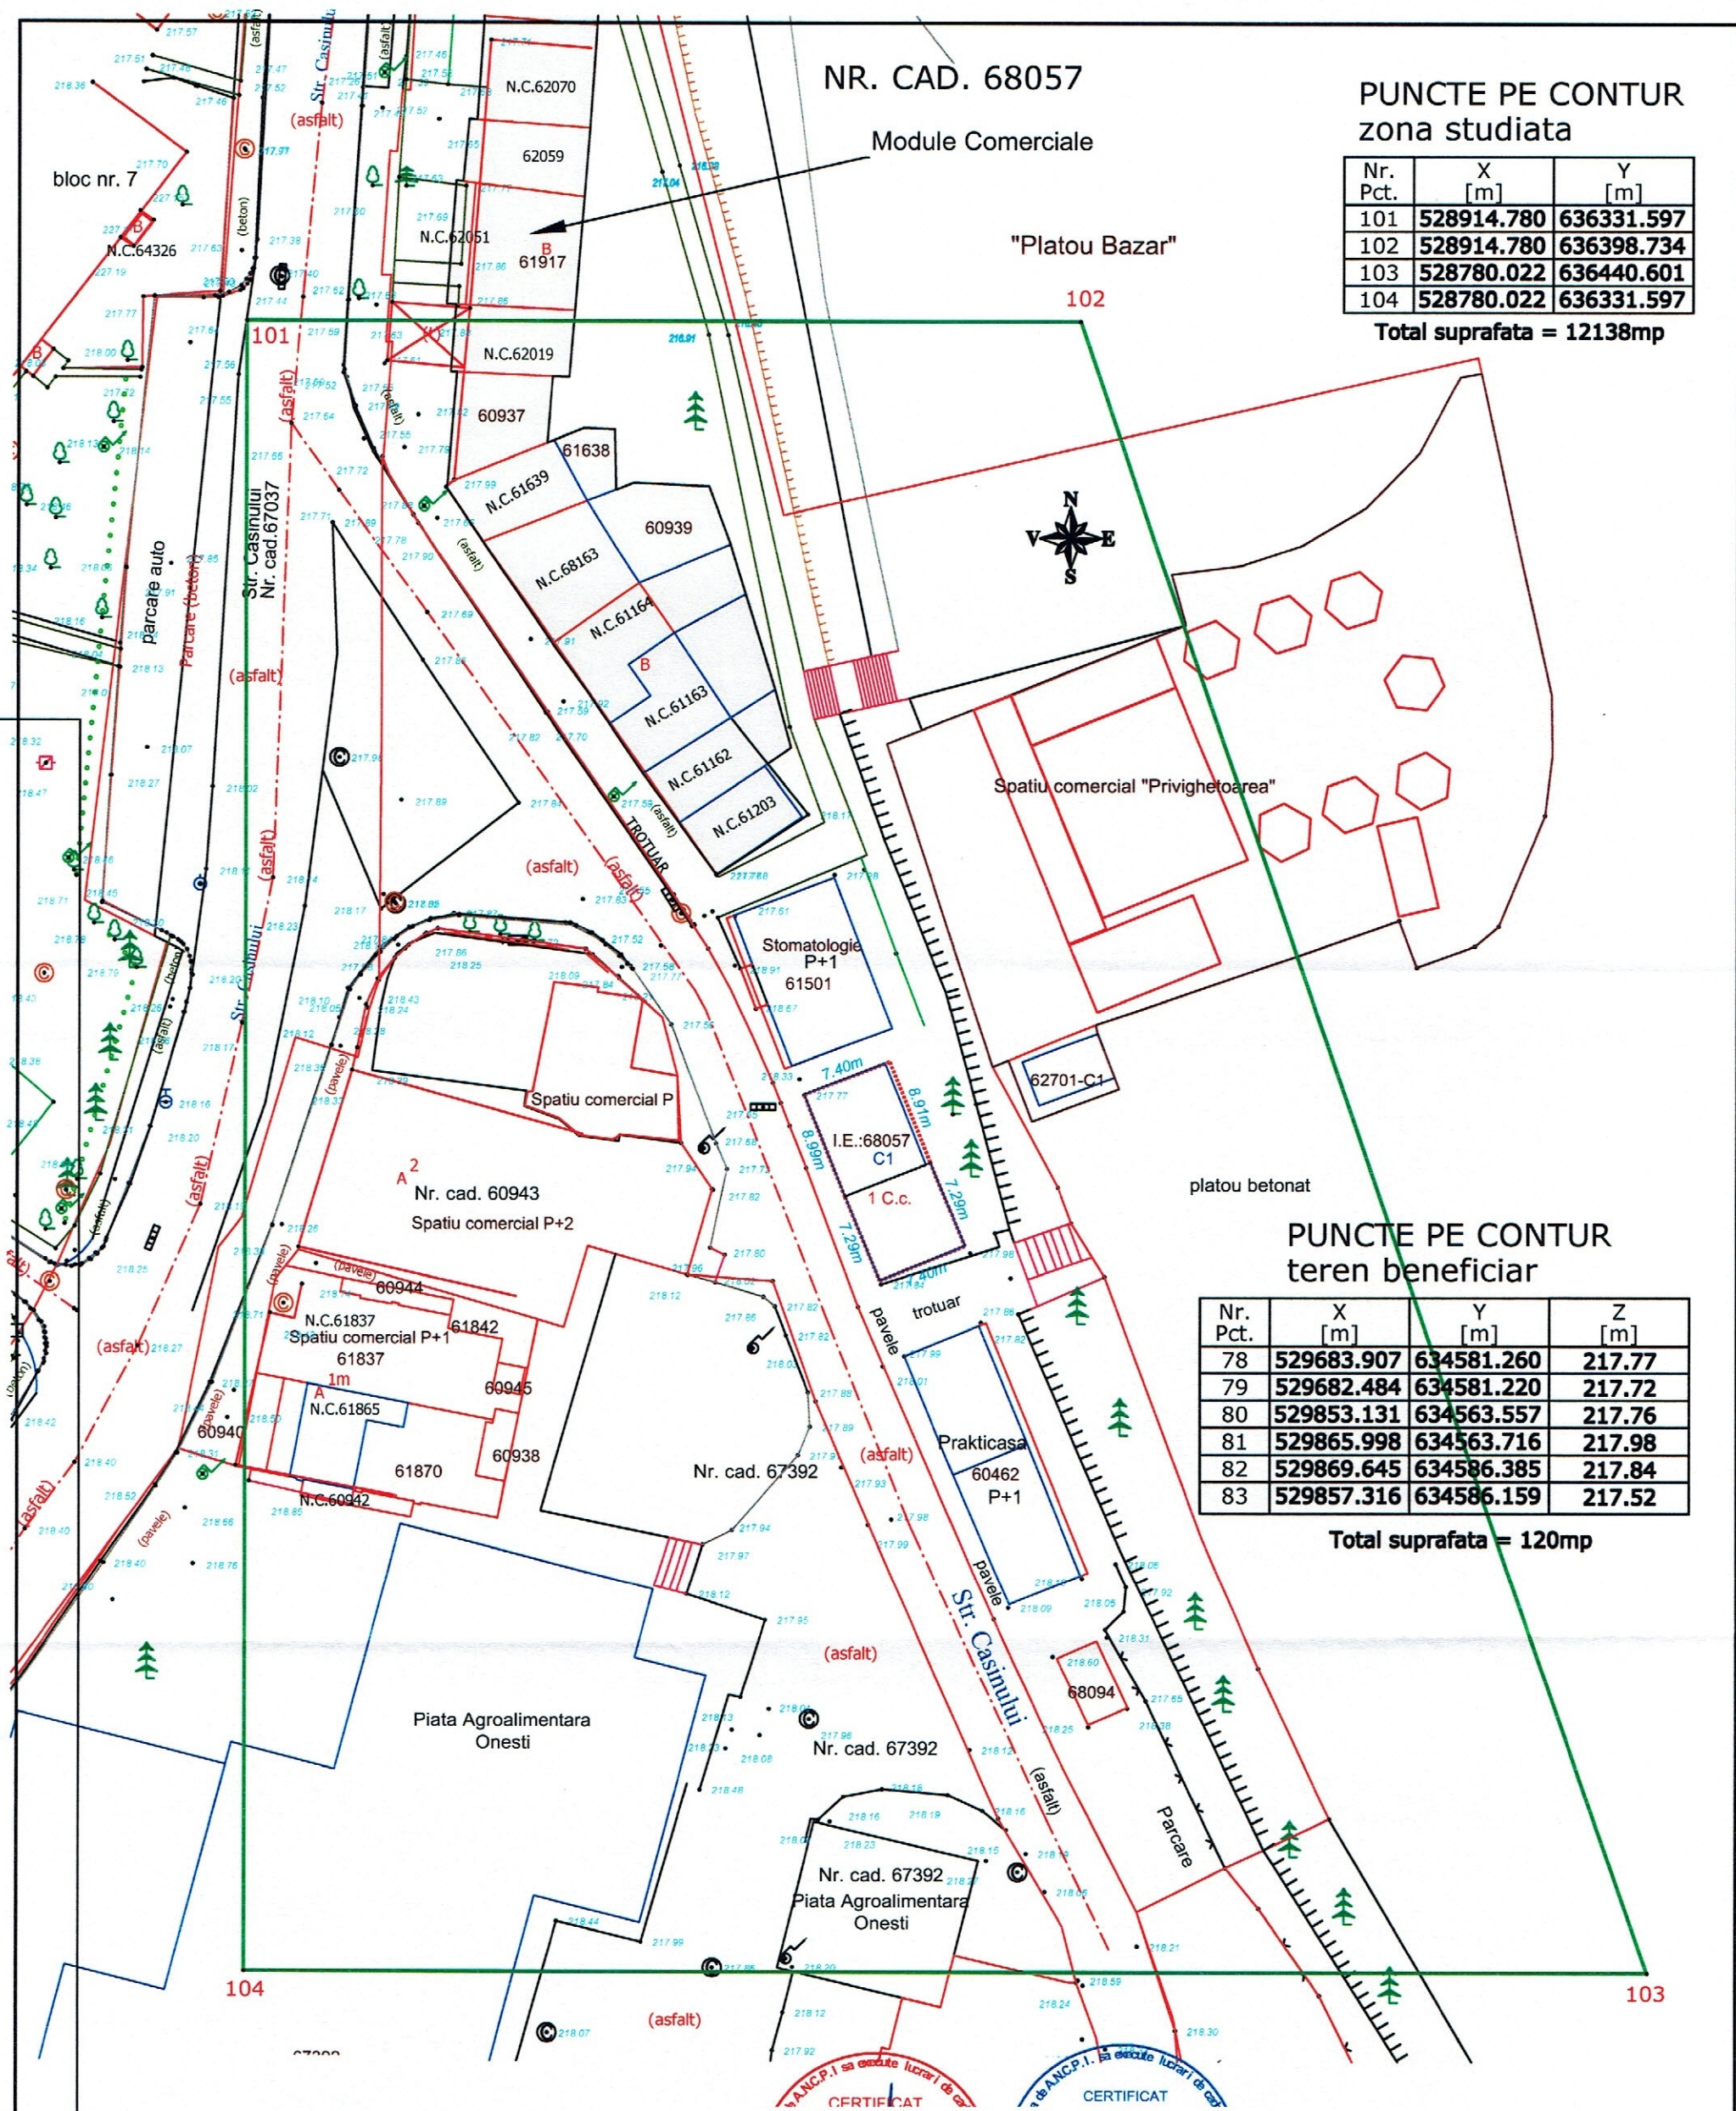

PUNCTE PE CONTUR
teren beneficiar

Nr. Pct.	X [m]	Y [m]	Z [m]
78	529683.907	634581.260	217.77
79	529682.484	634581.220	217.72
80	529853.131	634563.557	217.76
81	529865.998	634563.716	217.98
82	529869.645	634586.385	217.84
83	529857.316	634586.159	217.52

Total suprafata = 120mp

		SC EUROCAD EXPERT SRL J4/771/2012 email: eurocadexpert@yahoo.com www.eurocadexpert.ro Adresa: mun. Onesti, b-dul Republicii, nr. 72, bl. 12, sc.A, ap. 12, jud. Bacau		Beneficiar: ZAMA AURELIA Amplasament: Intravilan mun. Onesti, str. Casinului, nr.2, jud. Bacau.		Proiect nr.	
Specificatie	Numele	Semnatura	Scara	Titlu proiect:		Faza:	
Sef proiect:			1/500	PUZ- ETAJARE IMOBIL EXISTENT		S.O.	
Relevat:			Data	Titlu plansa:		A 3	
Desenat:	Catalin Mihalea		2023	PLAN TOPOGRAFIC			