


Parcel (1)			
No. Pnt.	Outline points coord.		Lengths sides L(i,i+1)
X [m]	Y [m]		
1	532345.508	635735.233	17.992
2	532330.203	635744.692	191.252
3	532221.218	635587.531	11.372
4	532222.960	635576.293	11.309
5	532227.194	635565.806	205.967
6	532345.117	635734.674	0.682
A(1)=3524.16mp P=438.574m			

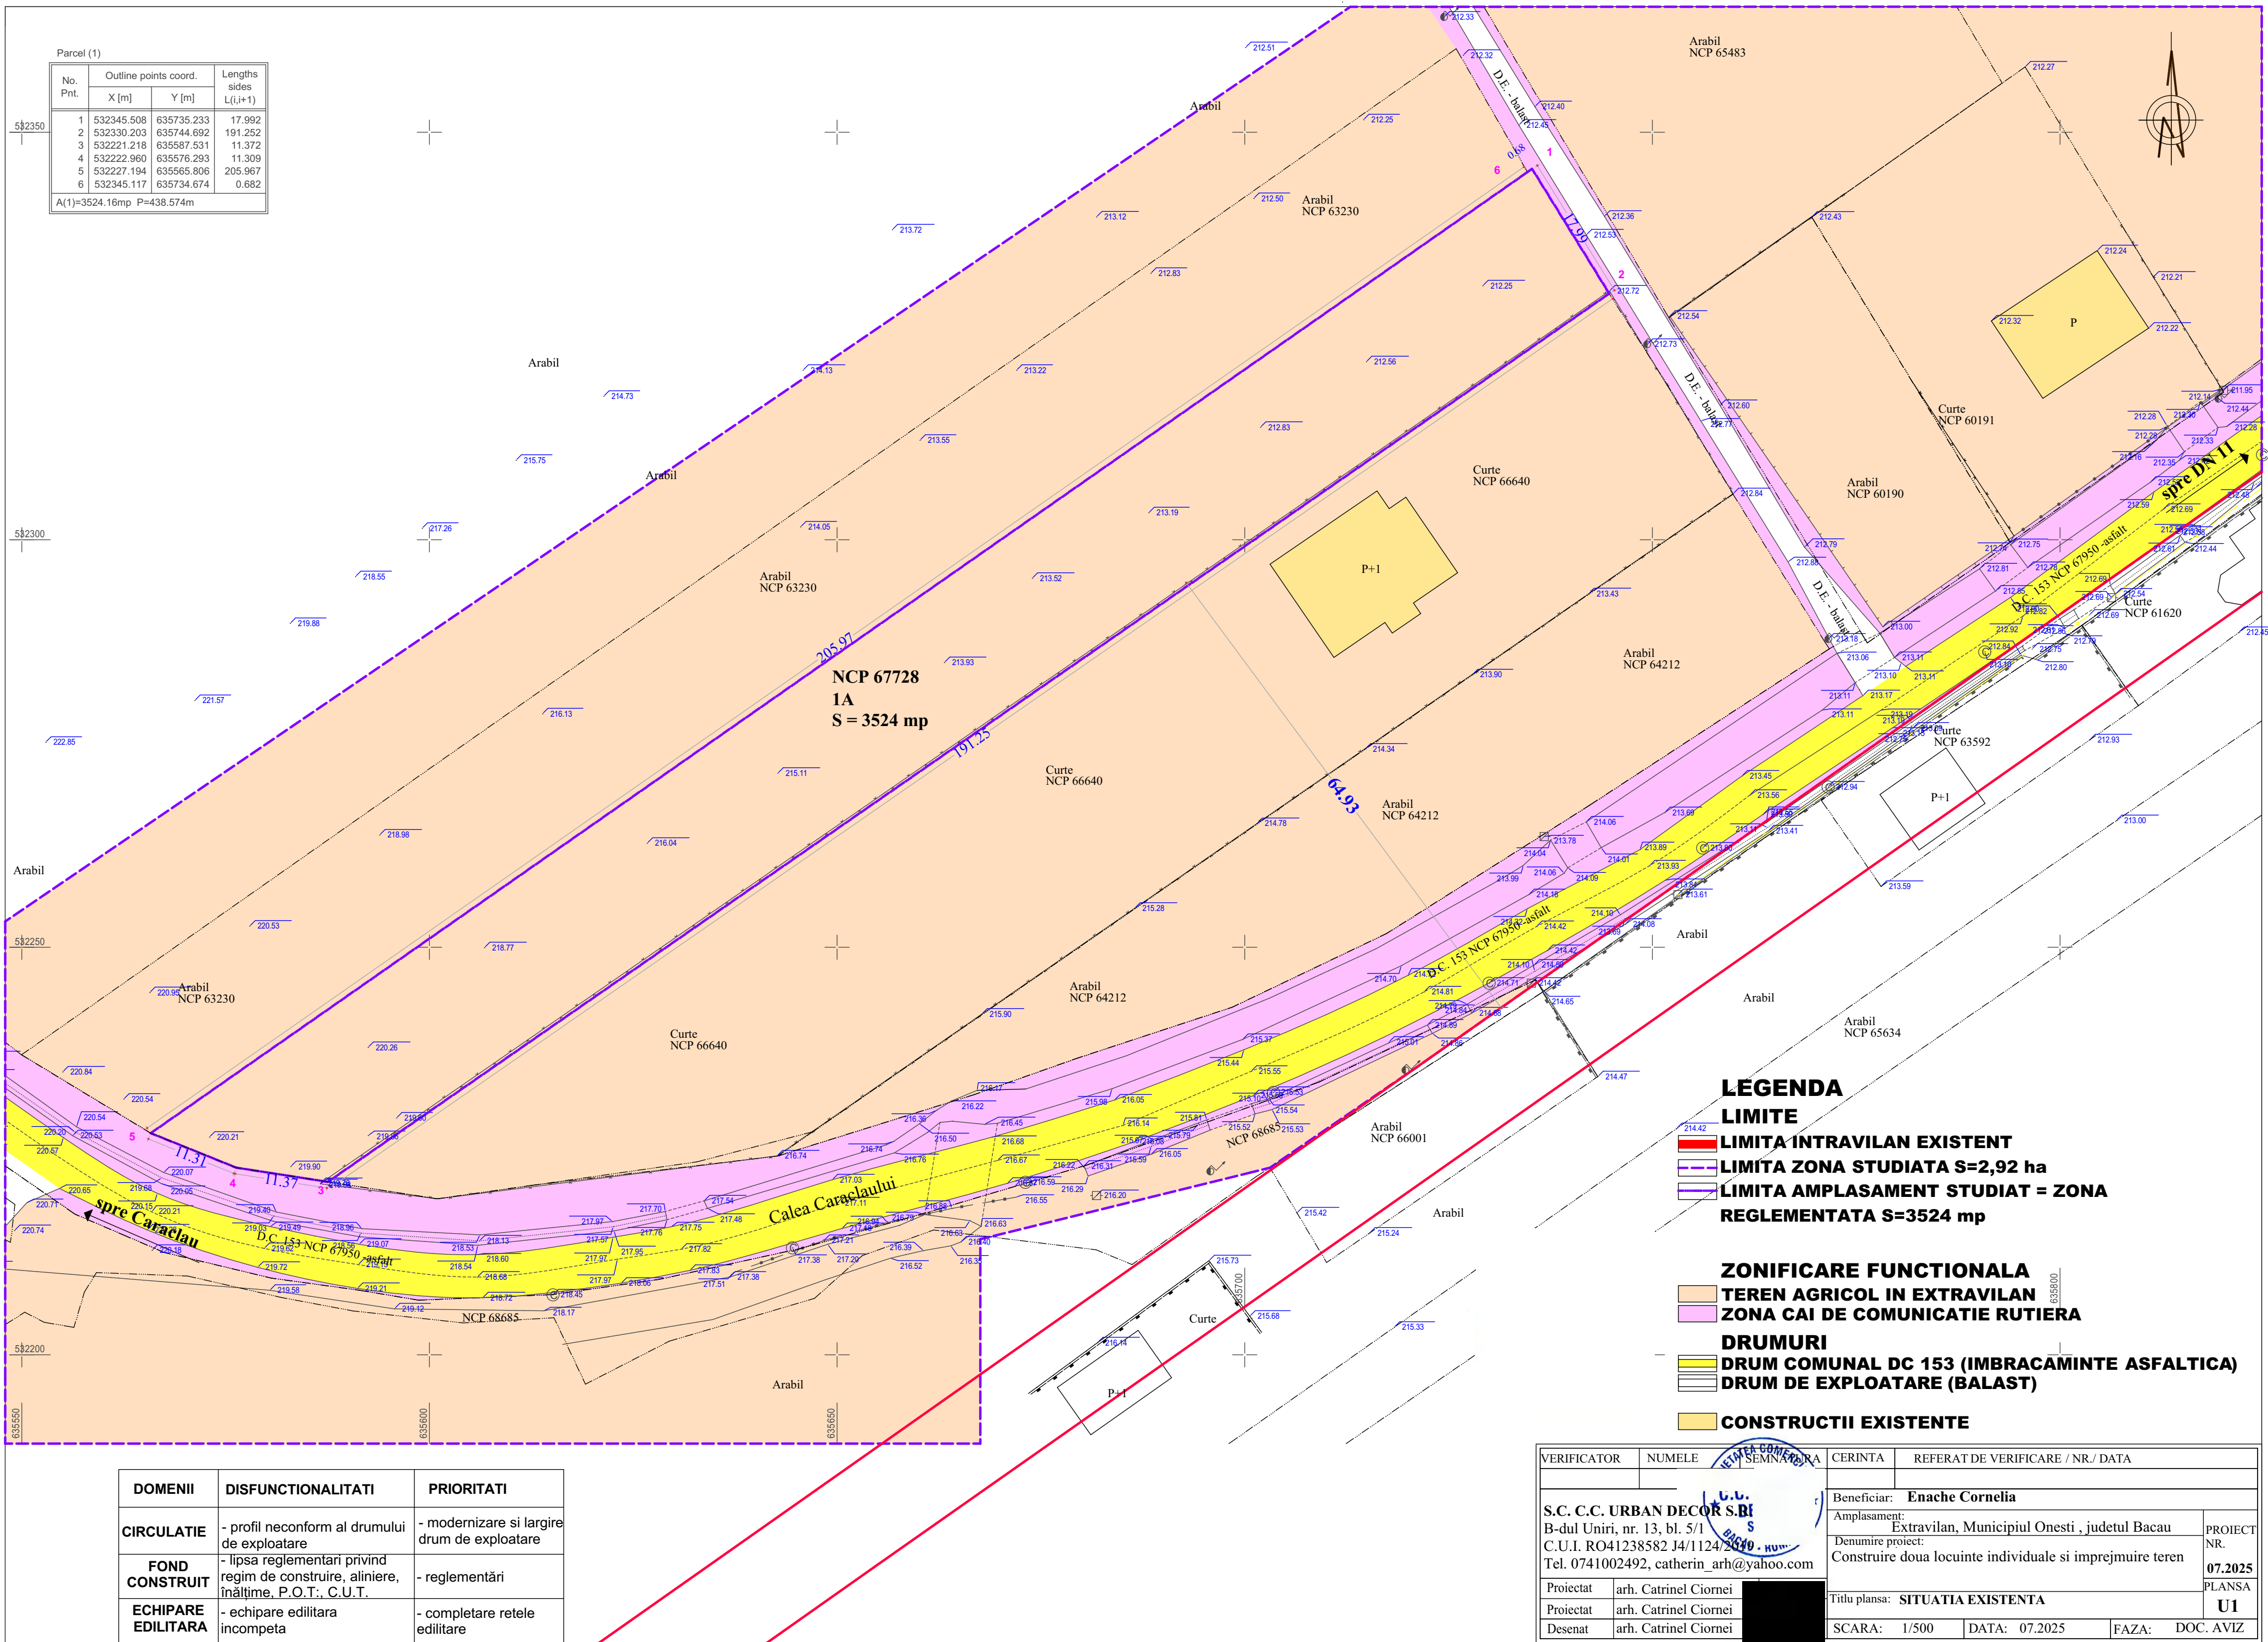

LEGENDA

LIMITE

- LIMITA INTRAVILAN EXISTENT
- LIMITA ZONA STUDIATA S=2,92 ha
- LIMITA AMPLASAMENT STUDIAT = ZONA REGLEMENTATA S=3524 mp

ZONIFICARE FUNCTIONALA

- TEREN AGRICOL IN EXTRAVILAN
- ZONA CAI DE COMUNICATIE RUTIERA
- DRUMURI**
- DRUM COMUNAL DC 153 (IMBRACAMINTE ASFALTICA)
- DRUM DE EXPLOATARE (BALAST)
- CONSTRUCTII EXISTENTE

DOMENII	DISFUNCTIONALITATI	PRIORITATI
CIRCULATIE	- profil neconform al drumului de exploatare	- modernizare si largire drum de exploatare
FOND CONSTRUIT	- lipsa reglementari privind regim de construire, aliniere, inaltime, P.O.T., C.U.T.	- reglementări
ECHIPARE EDILITARA	- echipare edilitara incompeteta	- completare retele edilitare

VERIFICATOR	NUMELE	CERINTA	REFERAT DE VERIFICARE / NR./ DATA
Beneficiar: Enache Cornelia			
Amplasament: Extravilan, Municipiul Onesti, judetul Bacau			
Denumire proiect: Construire doua locuinte individuale si imprejmuire teren			
Titlu plansa: SITUATIA EXISTENTA			
SCARA: 1/500 DATA: 07.2025 FAZA: DOC. AVIZ			