


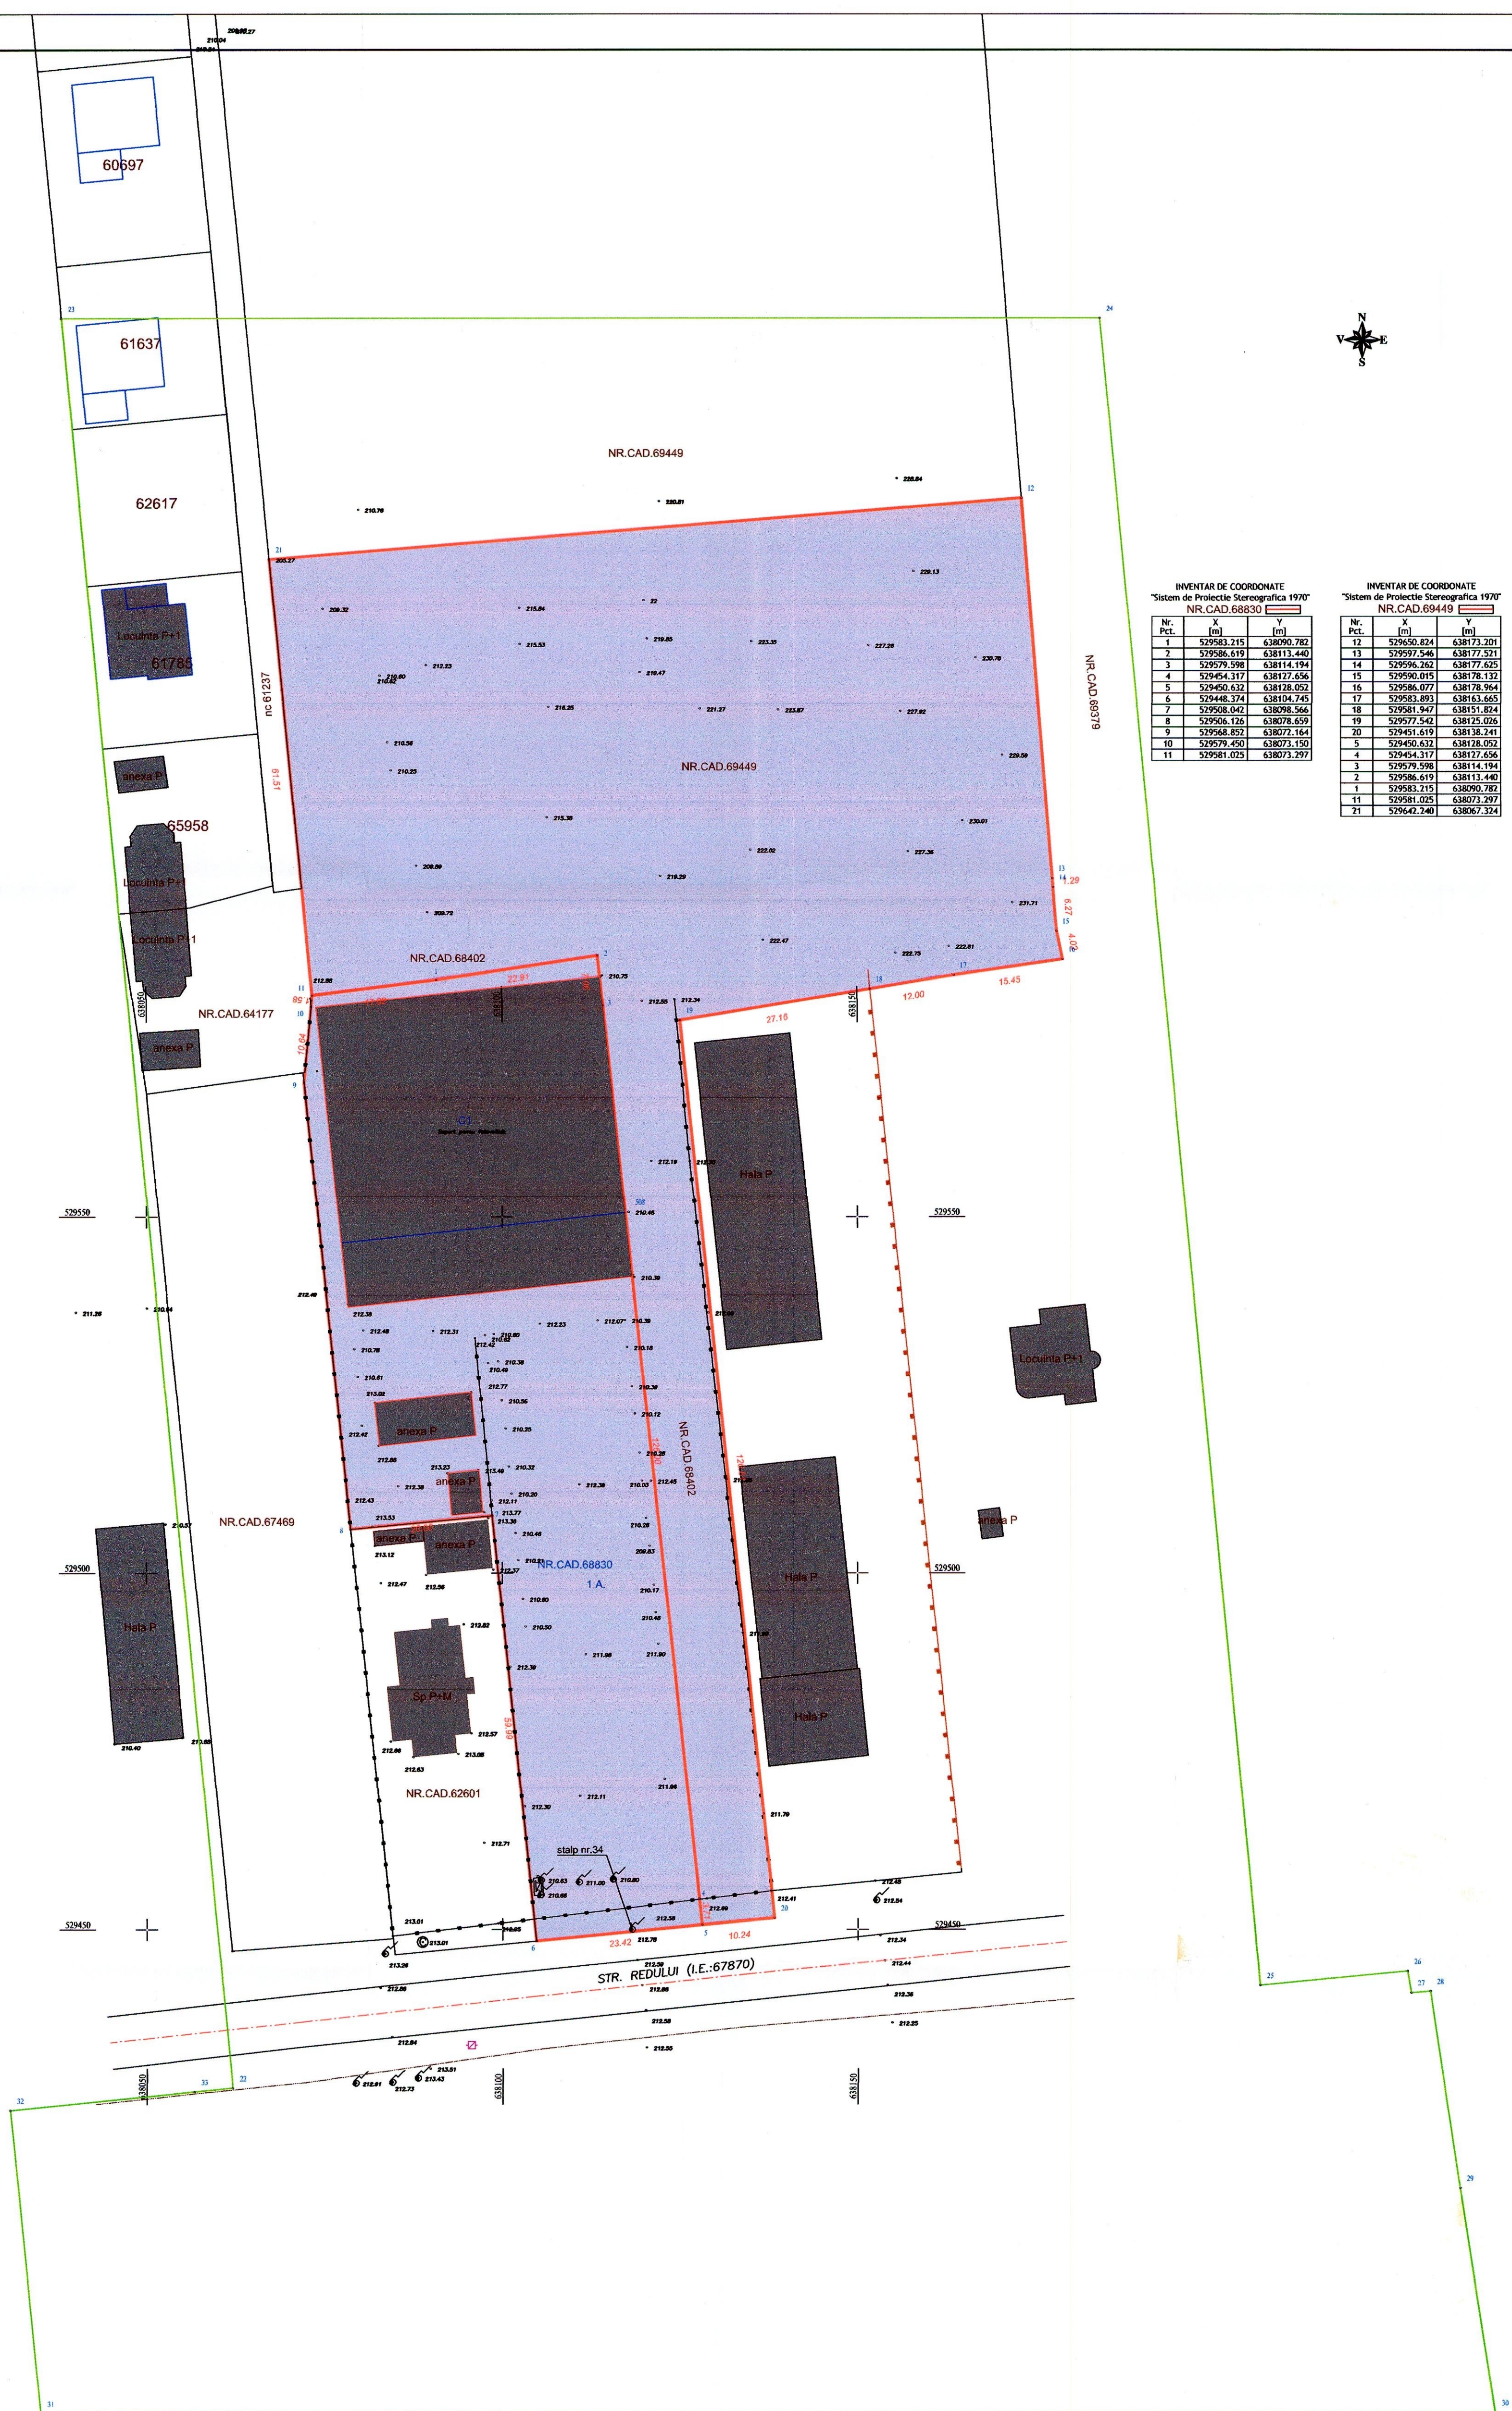

INVENTAR DE COORDONATE
"Sistem de Proiectie Stereografica 1970"
NR.CAD.68830

Nr. Pct.	X [m]	Y [m]
1	529583.215	638090.782
2	529586.619	638113.440
3	529579.598	638114.194
4	529454.317	638127.656
5	529450.632	638128.052
6	529448.374	638104.745
7	529508.042	638098.566
8	529506.126	638078.659
9	529568.652	638072.164
10	529579.450	638073.150
11	529581.025	638073.297

INVENTAR DE COORDONATE
"Sistem de Proiectie Stereografica 1970"
NR.CAD.69449

Nr. Pct.	X [m]	Y [m]
12	529650.824	638173.201
13	529597.546	638177.521
14	529596.202	638177.625
15	529590.015	638178.132
16	529586.077	638178.564
17	529583.893	638163.665
18	529581.947	638151.824
19	529577.542	638125.026
20	529451.619	638138.241
5	529450.632	638128.052
4	529454.317	638127.656
3	529579.598	638114.194
2	529586.619	638113.440
1	529583.215	638090.782
11	529581.025	638073.297
21	529647.140	638067.324

INVENTAR DE COORDONATE
"Sistem de Proiectie Stereografica 1970"
LIMITA TEREN STUDIAT IN CADRUL P.U.Z.

Nr. Pct.	X [m]	Y [m]
22	529427.638	638062.032
23	529676.000	638038.146
24	529676.000	638184.261
25	529442.021	638206.763
26	529444.074	638227.425
27	529440.966	638227.894
28	529441.169	638230.586
29	529413.566	638234.783
30	529382.037	638239.655
31	529382.037	638034.959
32	529424.525	638030.701
33	529427.105	638056.676

SC EUROCAD EXPERT SRL

Proiectat
Masurat
Calculat
Editat
Aprobat

Florin Afrasini
Catalin Mihalca
Catalin Mihalca

Denumire proiect:
AMENAJARE SPATIU COMERCIAL IN CADRUL SUPORTULUI METALIC PANCURI
FOTOVOLTAICE, AMENAJARE PARCARE AUTO SI AMPLASARE TOTEM PUBLICITATE

Beneficiar:
SC "BIZZCOM OUTSOURCING SPECIALISTS" SRL

Amplasament:
Nr. cad.68830 si 68402
Strada REDULUI, nr.133D, mun.Onesi, jud.Bacau

Scara:
1:500

Denumire planşa:
PLAN TOPOGRAFIC

Faza:
P.U.Z.
A1

Date:
07.2025