


*** LEGENDA ***

- LIMITA ZONA STUDIATA = 20000 mp.
- LIMITA PUG MUN.ONESTI
- LIMITA PROPRIETATE BENEFICIAR
- IMPREJMUIRE PROPRIETATE
- CONSTRUCTII CE-SI VOR SCHIMBA DESTINATIA
- CONSTRUCTII EXISTENTE MENTINUTE
- ZONA CIRCULATIE CAROSABILA
- ZONA CIRCULATIE PIETONALA
- ZONA SPATII VERZI
- SUBZONA UTR17B - locuire gospodarii tip semiurban
- SUBZONA UTR53-Imp - unitati cu mica industrie
- SUBZONA UTR53-An - unitati productie agroindustriala
- INCINTA BENEFICIAR = 3290,00 mp.

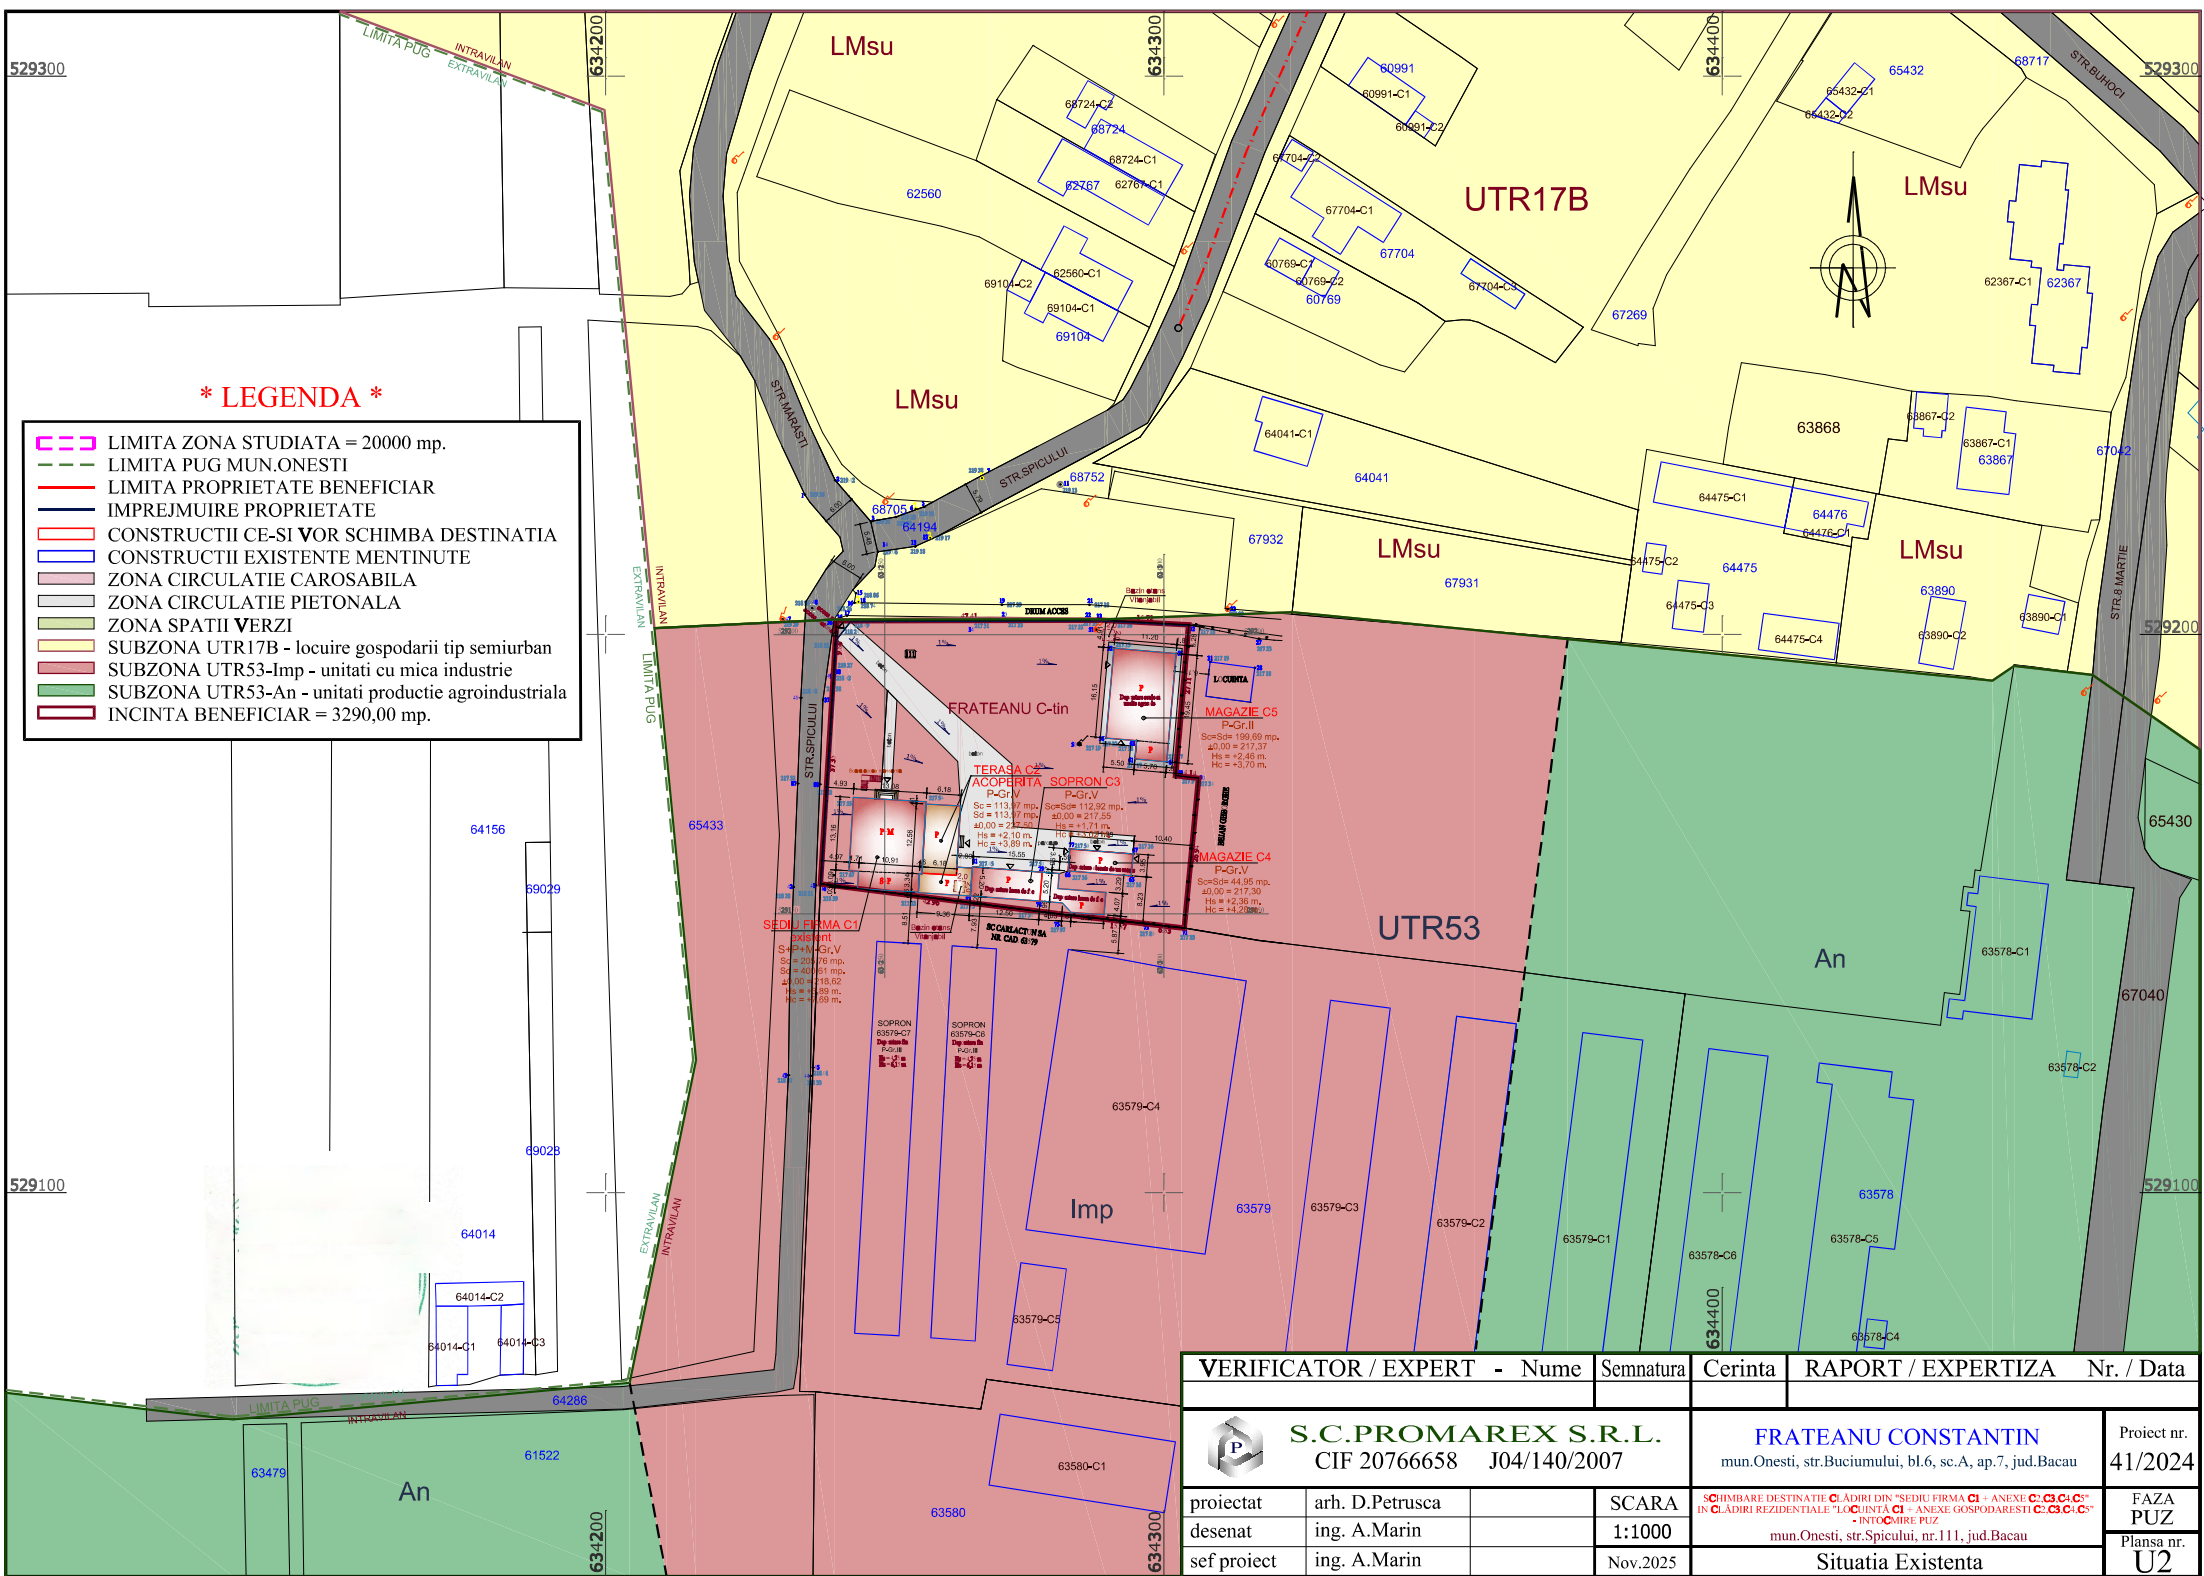

VERIFICATOR / EXPERT - Nume		Semnatura	Cerinta	RAPORT / EXPERTIZA		Nr. / Data
 S.C.PROMAREX S.R.L. CIF 20766658 J04/140/2007			FRATEANU CONSTANTIN mun.Onesti, str.Buciumului, bl.6, sc.A, ap.7, jud.Bacau			Proiect nr. 41/2024
proiectat	arh. D.Petrusca		SCARA	SCHIMBARE DESTINATIE "C1 ADIRI DIN "SEDIU FIRMA C1" + ANEXE "C3,C4,C5" IN "CLADIRI REZIDENTIALE" "LOCUINTA C1" - ANEXE GOSPODARESTI C3,C4,C5" - INTOCMIRE PUZ mun.Onesti, str.Spicului, nr.111, jud.Bacau		FAZA PUZ
desenat	ing. A.Marin		1:1000			Plansa nr. U2
sef proiect	ing. A.Marin		Nov.2025			Situatia Existenta