


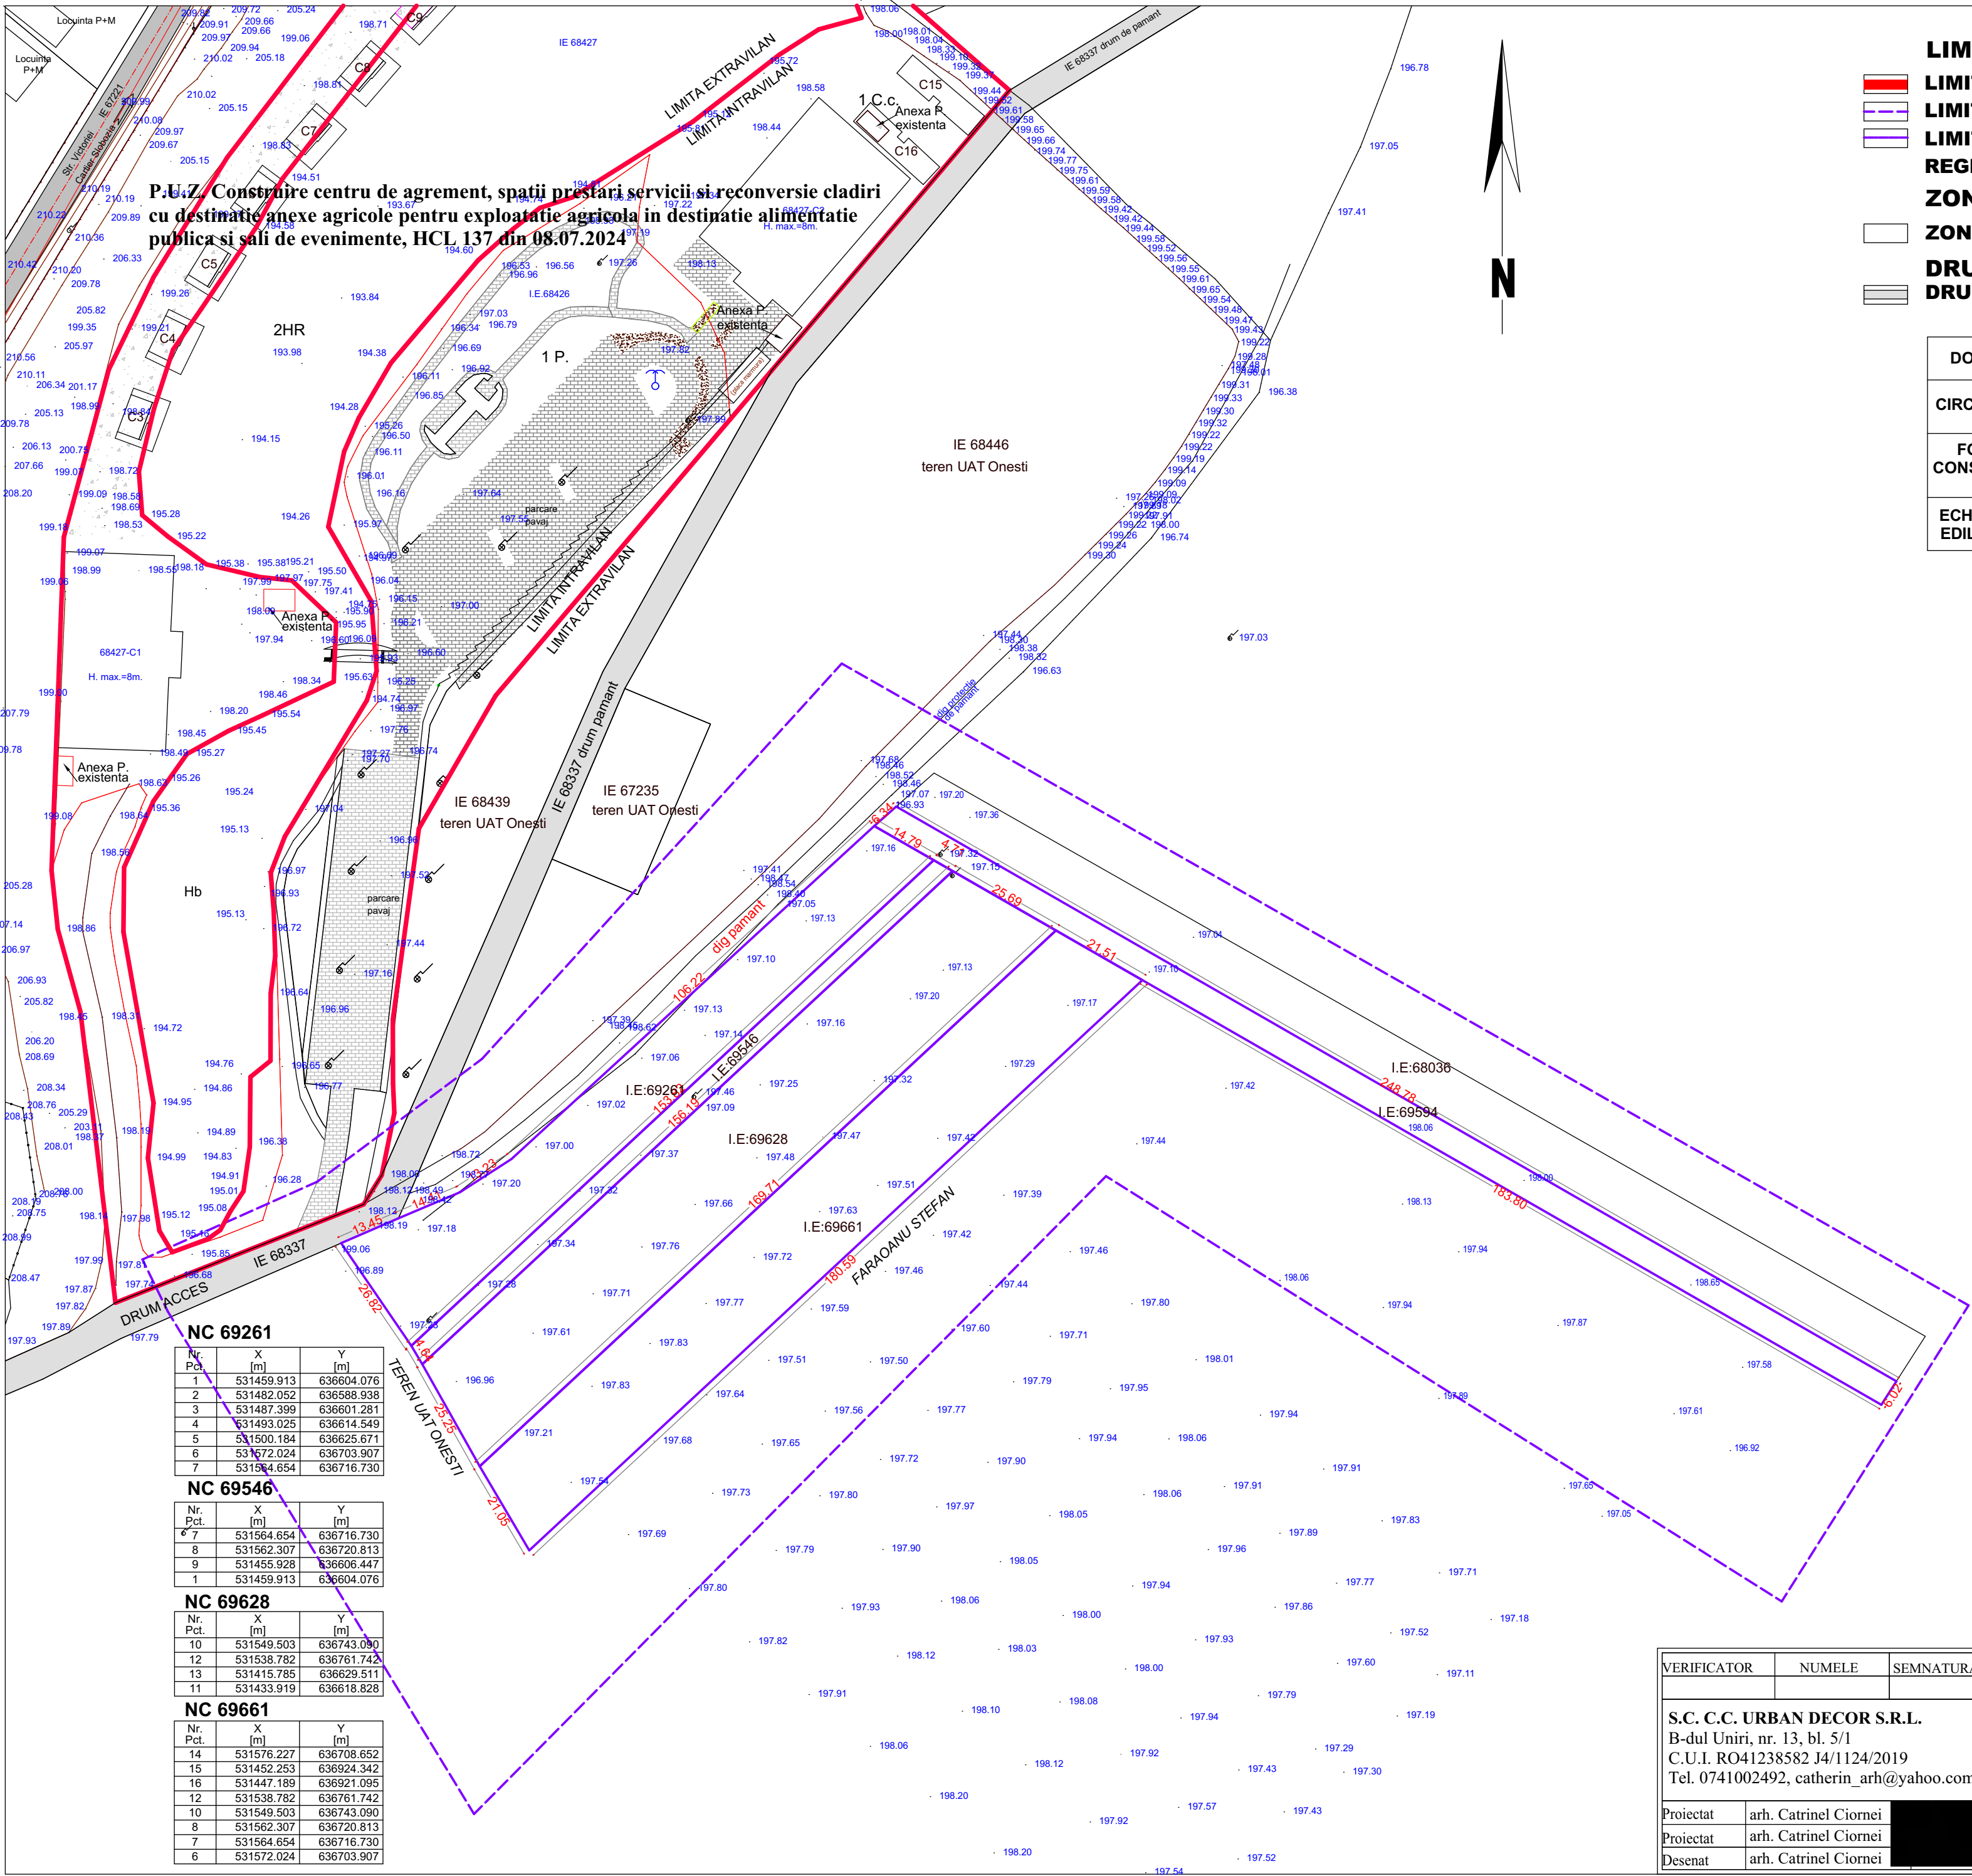

P.U.Z. Construire centru de agrement, spatii prestari servicii si reconversie cladiri cu destinatie anexe agricole pentru exploatare agricola in destinatie alimentatie publica si sali de evenimente, HCL 137 din 08.07.2024

LIMITE

- LIMITA INTRAVILAN EXISTENT
 - LIMITA ZONA STUDIATA S=3,95 ha
 - LIMITA AMPLASAMENT STUDIAT = ZONA REGLEMENTATA S=12.200 mp
- ZONIFICARE FUNCTIONALA
- ZONA TEREN AGRICOL IN EXTRAVILAN
- DRUMURI
- DRUM LOCAL (PAMANT)

DOMENII	DISFUNCTIONALITATI	PRIORITATI
CIRCULATIE	- profil neconform al drumului de exploatare	- modernizare si largire drum acces
FOND CONSTRUIT	- lipsa reglementari privind regim de construire, aliniere, înălțime, P.O.T.; C.U.T.	- Formulare reglementări
ECHIPARE EDILITARA	- echipare edilitara incompeteta	- completare retele edilitare

Nr. Pct.	X [m]	Y [m]
1	531459.913	636604.076
2	531482.052	636588.938
3	531487.399	636601.281
4	531493.025	636614.549
5	531500.184	636625.671
6	531572.024	636703.907
7	531564.654	636716.730

Nr. Pct.	X [m]	Y [m]
7	531564.654	636716.730
8	531562.307	636720.813
9	531455.928	636606.447
1	531459.913	636604.076

Nr. Pct.	X [m]	Y [m]
10	531549.503	636743.090
12	531538.782	636761.742
13	531415.785	636629.511
11	531433.919	636618.828

Nr. Pct.	X [m]	Y [m]
14	531576.227	636708.652
15	531452.253	636924.342
16	531447.189	636921.095
12	531538.782	636761.742
10	531549.503	636743.090
8	531562.307	636720.813
7	531564.654	636716.730
6	531572.024	636703.907

VERIFICATOR	NUMELE	SEMNATURA	CERINTA	REFERAT DE VERIFICARE / NR./ DATA	
S.C. C.C. URBAN DECOR S.R.L. B-dul Uniri, nr. 13, bl. 5/1 C.U.I. RO41238582 J4/1124/2019 Tel. 0741002492, catherin_arh@yahoo.com			Beneficiar: NEVILA-FASHION S.R.L. Amplasament: Extravilan, mun. Onesti, Jud. Bacau	PROIECT NR. 01.2026	
Proiectat	arh. Catrinel Ciornei		Titlu plansa:	PLANSA U1	
Proiectat	arh. Catrinel Ciornei		SITUATIA EXISTENTA		
Desenat	arh. Catrinel Ciornei		SCARA: 1/1000	DATA: 01.2026	FAZA: Doc. Avize