


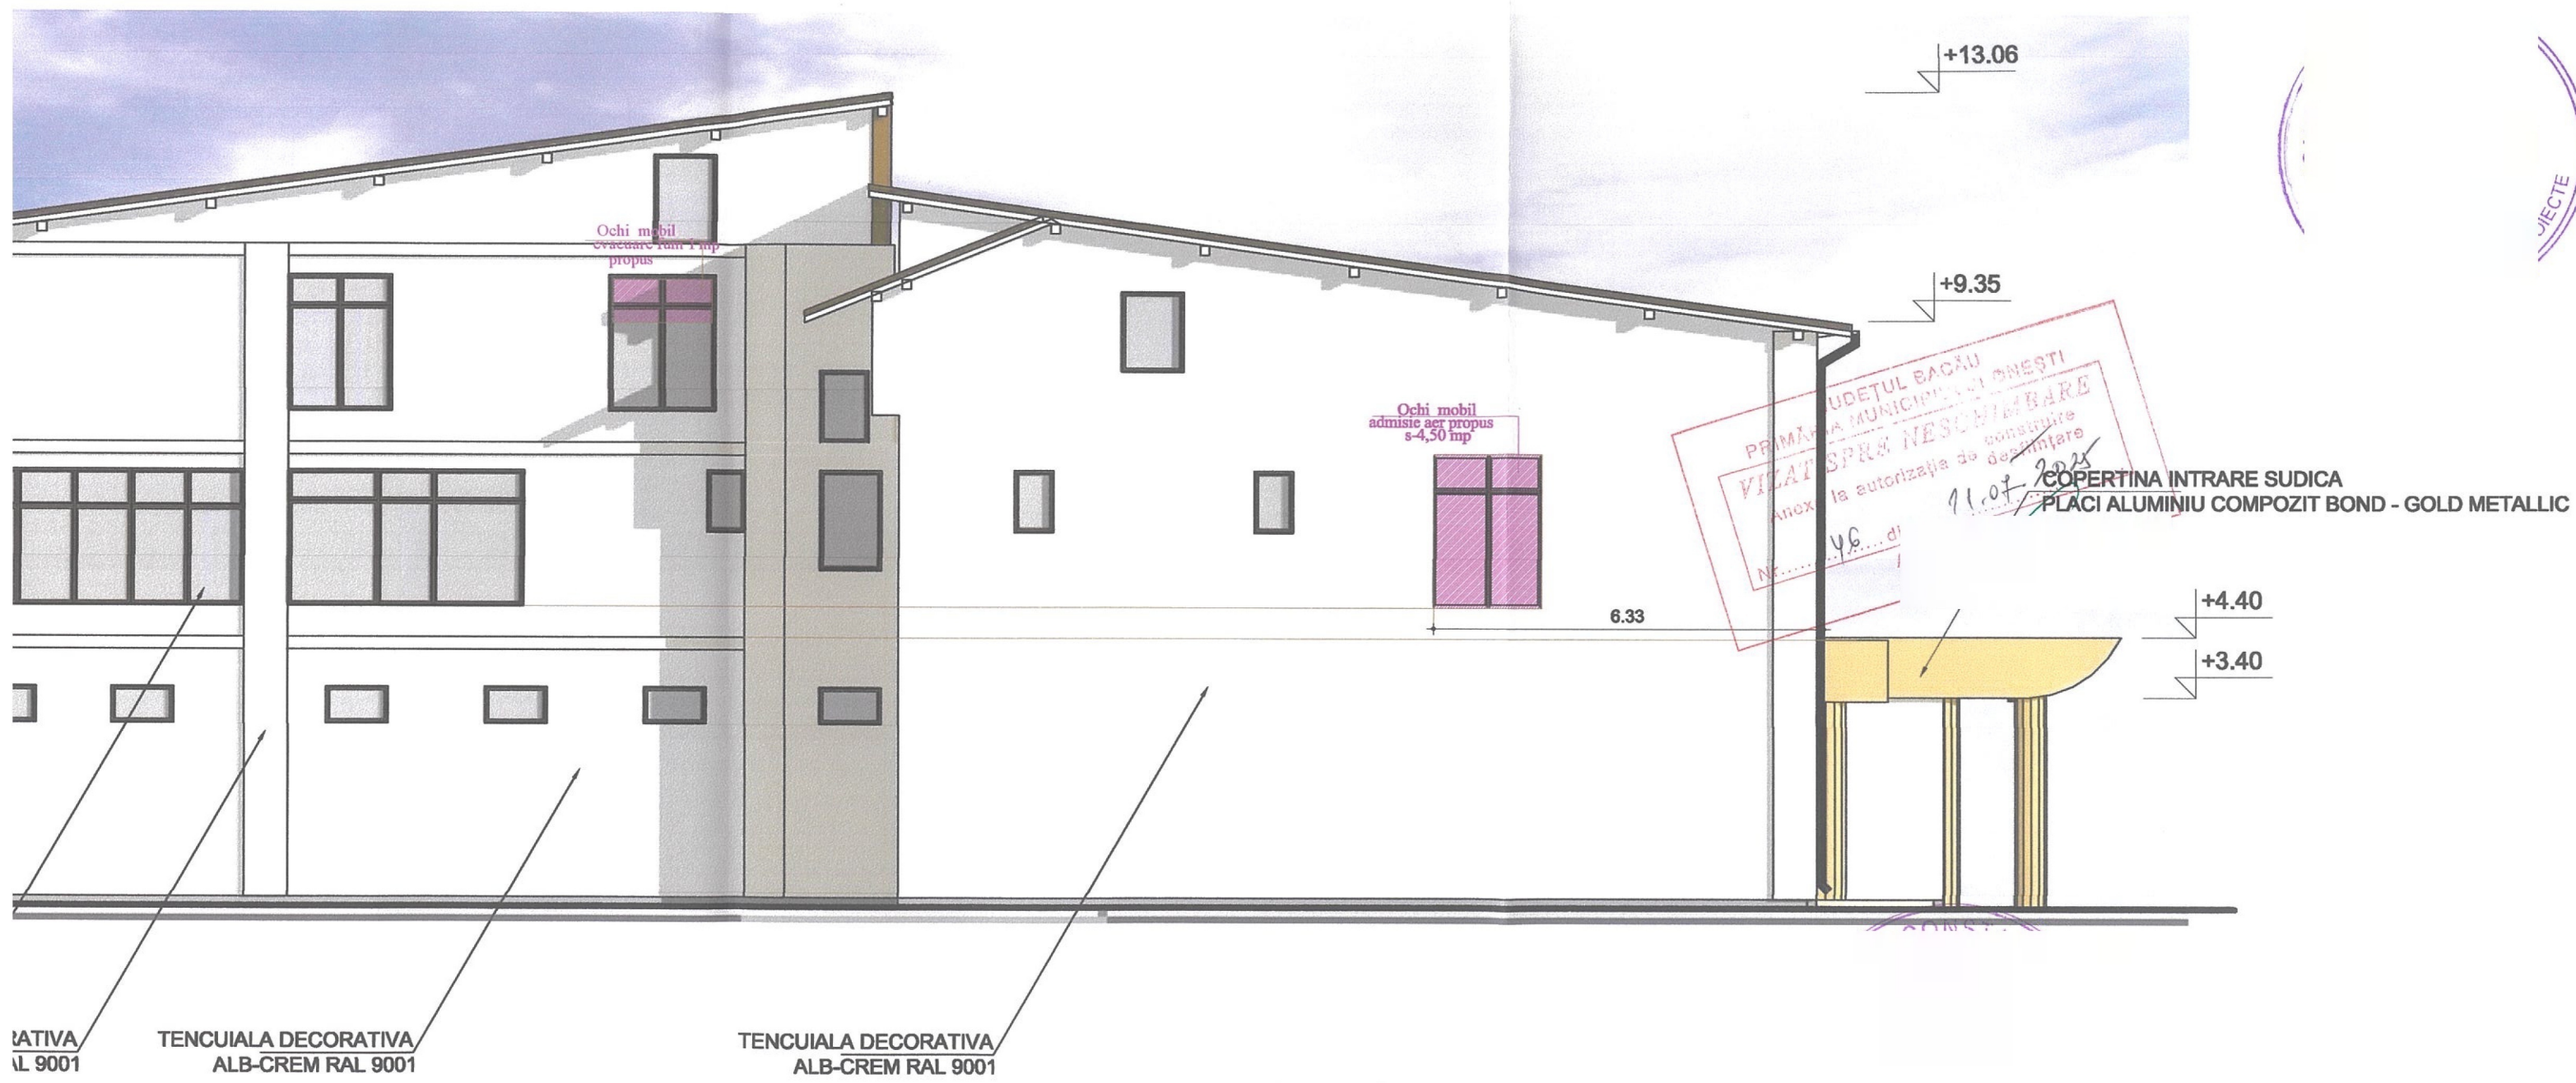

UJECITE

Invelitoare - tabla cutata vopsita in
camp electrostatic - rosu caramiziu

+13.06

+11.53

Perete cortina cu geam termopan

Jgheab ape pluviale

+8.70

+6.67

Cortina rezistenta
la foc 90 min propusa

TERASA PROPUSA

+4.40

+3.40

Cladire birou
RF II

CONSTRUCTIE EXISTENTA

Ochi-mobil
evacuare fum propus
s-0.9 mp

Ochi-mobil
evacuare fum propus
s-0.9 mp

Ochi-mobil
evacuare fum propus
s-0.9 mp


1.25

.80

COPERTINA INTRARE SUDICA
PLACI ALUMINIU COMPOZIT BOND - GOLD METALLIC

TAMPLARIE PVC FOLIATA -IMITATIE
LEMN- CU GEAM TERMOPAN

TENCUALA DECORATIVA
ALB-CREM RAL 9001

TAMPLARIE PVC FOLIATA -IMITATIE
LEMN- CU GEAM TERMOPAN

.58


SPERSOANE CU
PROPUSA

VIZAT
Anexa la autorizatia de constructii
Arhitect si



CONSTRUCTIE EXISTENTA


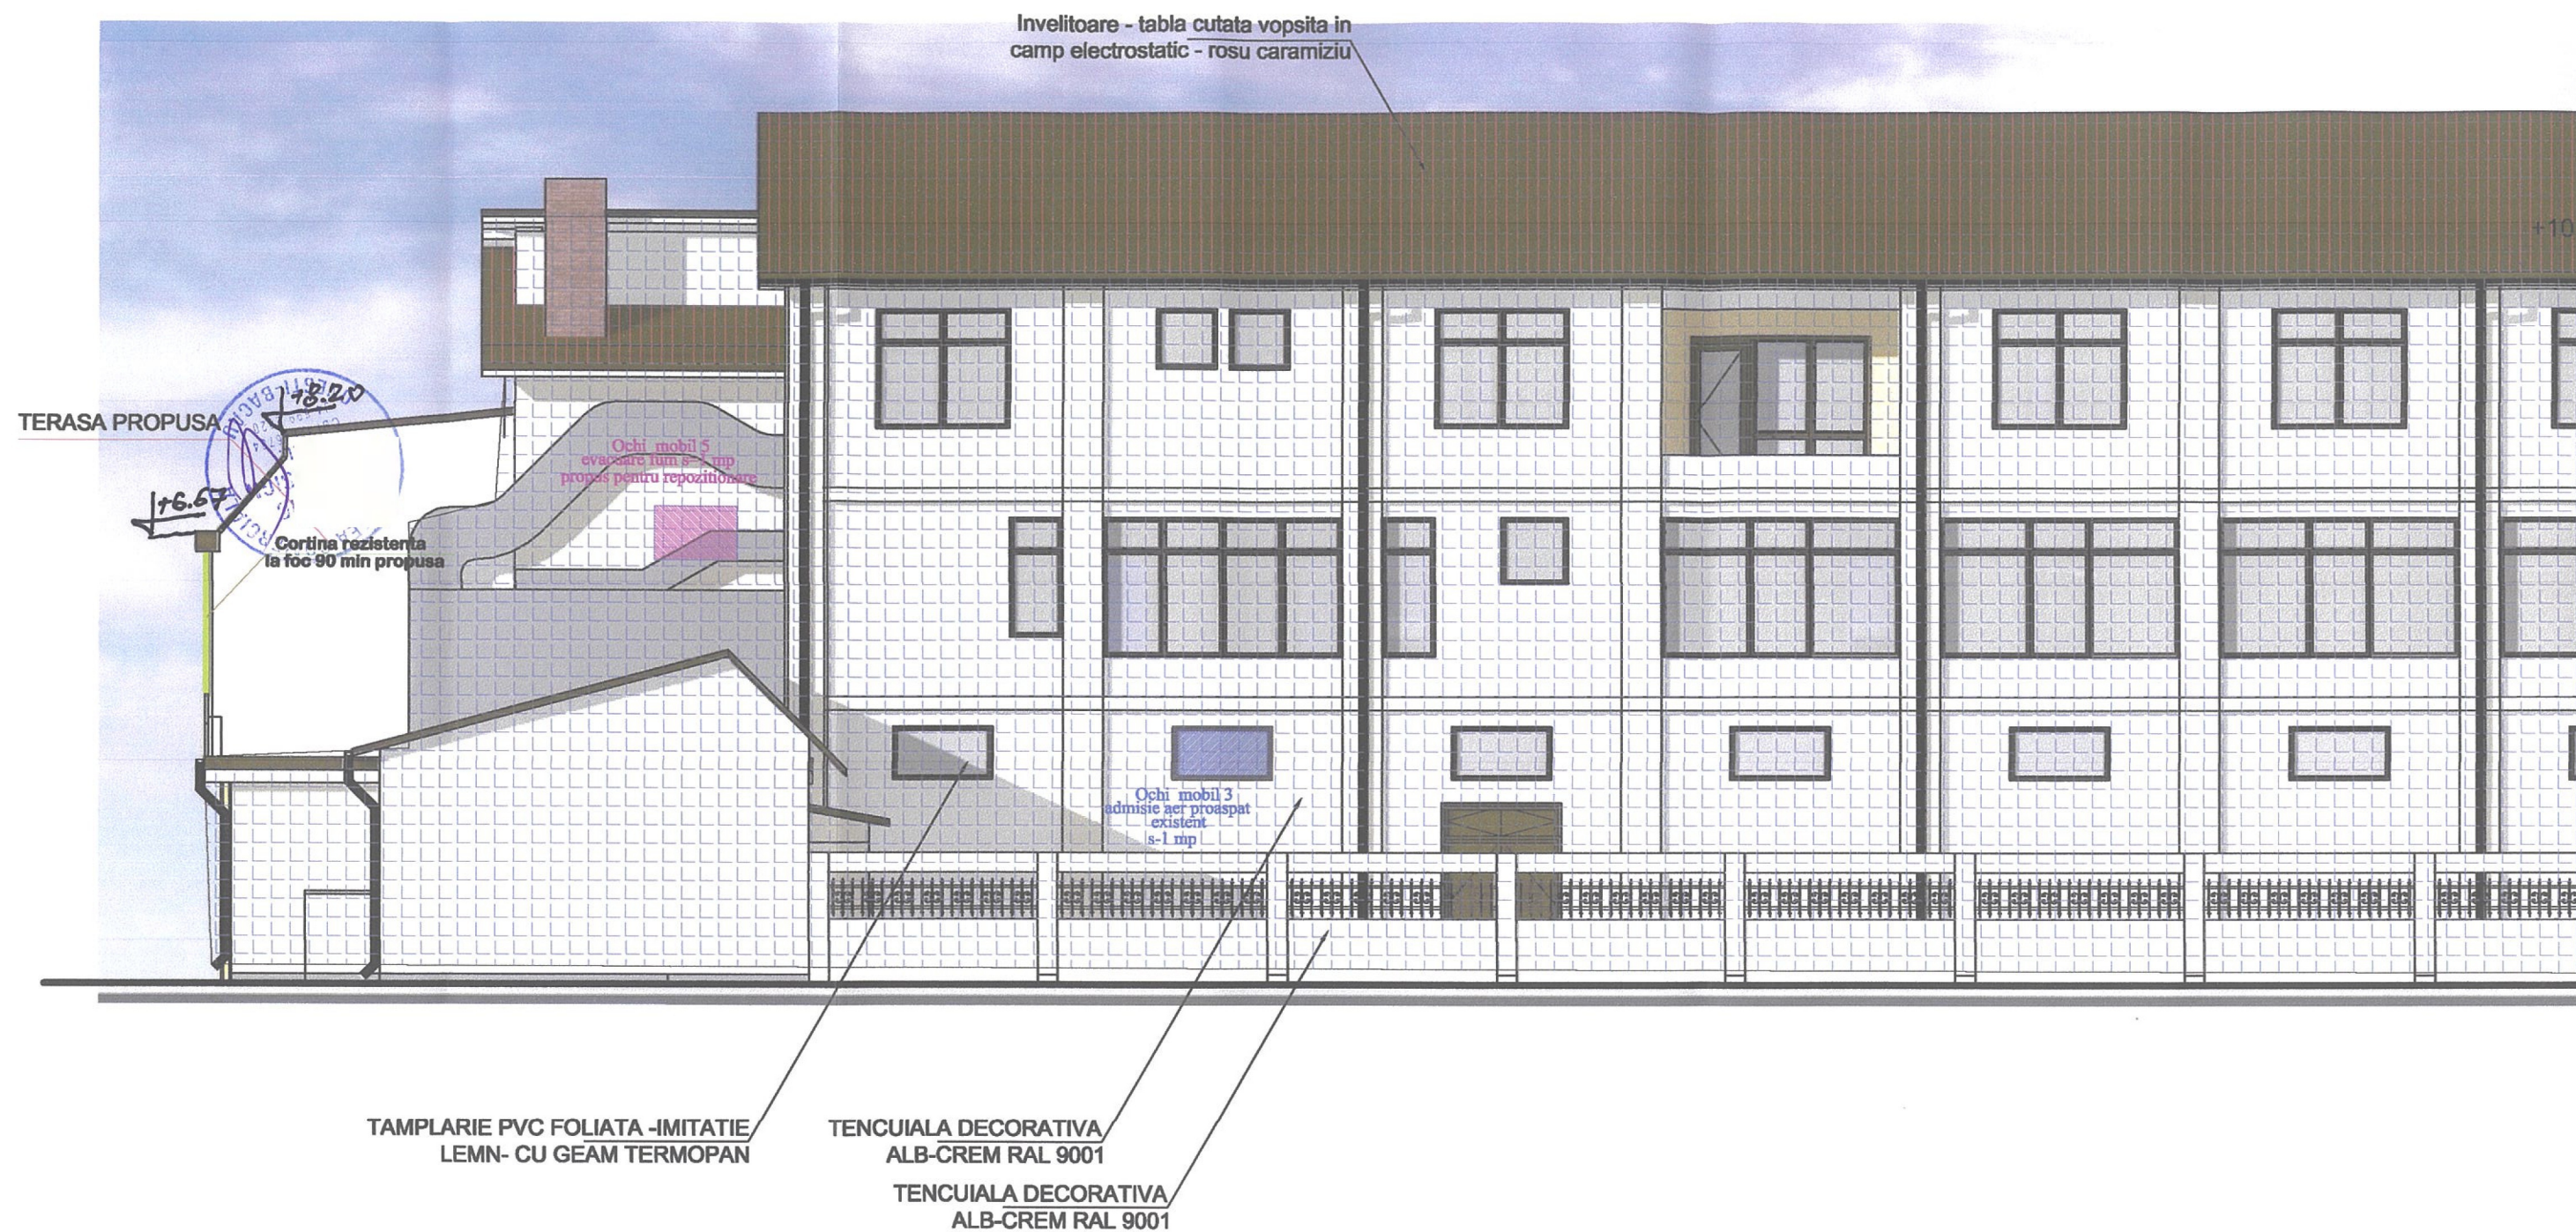

Plan de situație - PROPOS
beneficiar: SC "DECORATIV SERV" S.R.L.
SC. 1:500, mun. ONEȘTI
nr. cad. 61442



LEGENDA
Limita proprietate SC CAMINUL SRL

gard

Teren Nr.Cad. 61442 carosabil	Suprafete (mp)			Coeficienti	
	1921				
	445				
	Construita	Desfasurata	Utila	P.O.T. nemodificat	C.U.T.
Existent-C1	1451	3260	2889	75.53%	1.70
Existent-C3	75.00	0.00	0.00	3.90%	0.00
Propus	0	78	78	0.00%	0.04
Total	1526.00	3338.00	2967.00	79.44%	1.74

Sistem de coordonate STEREO'70