


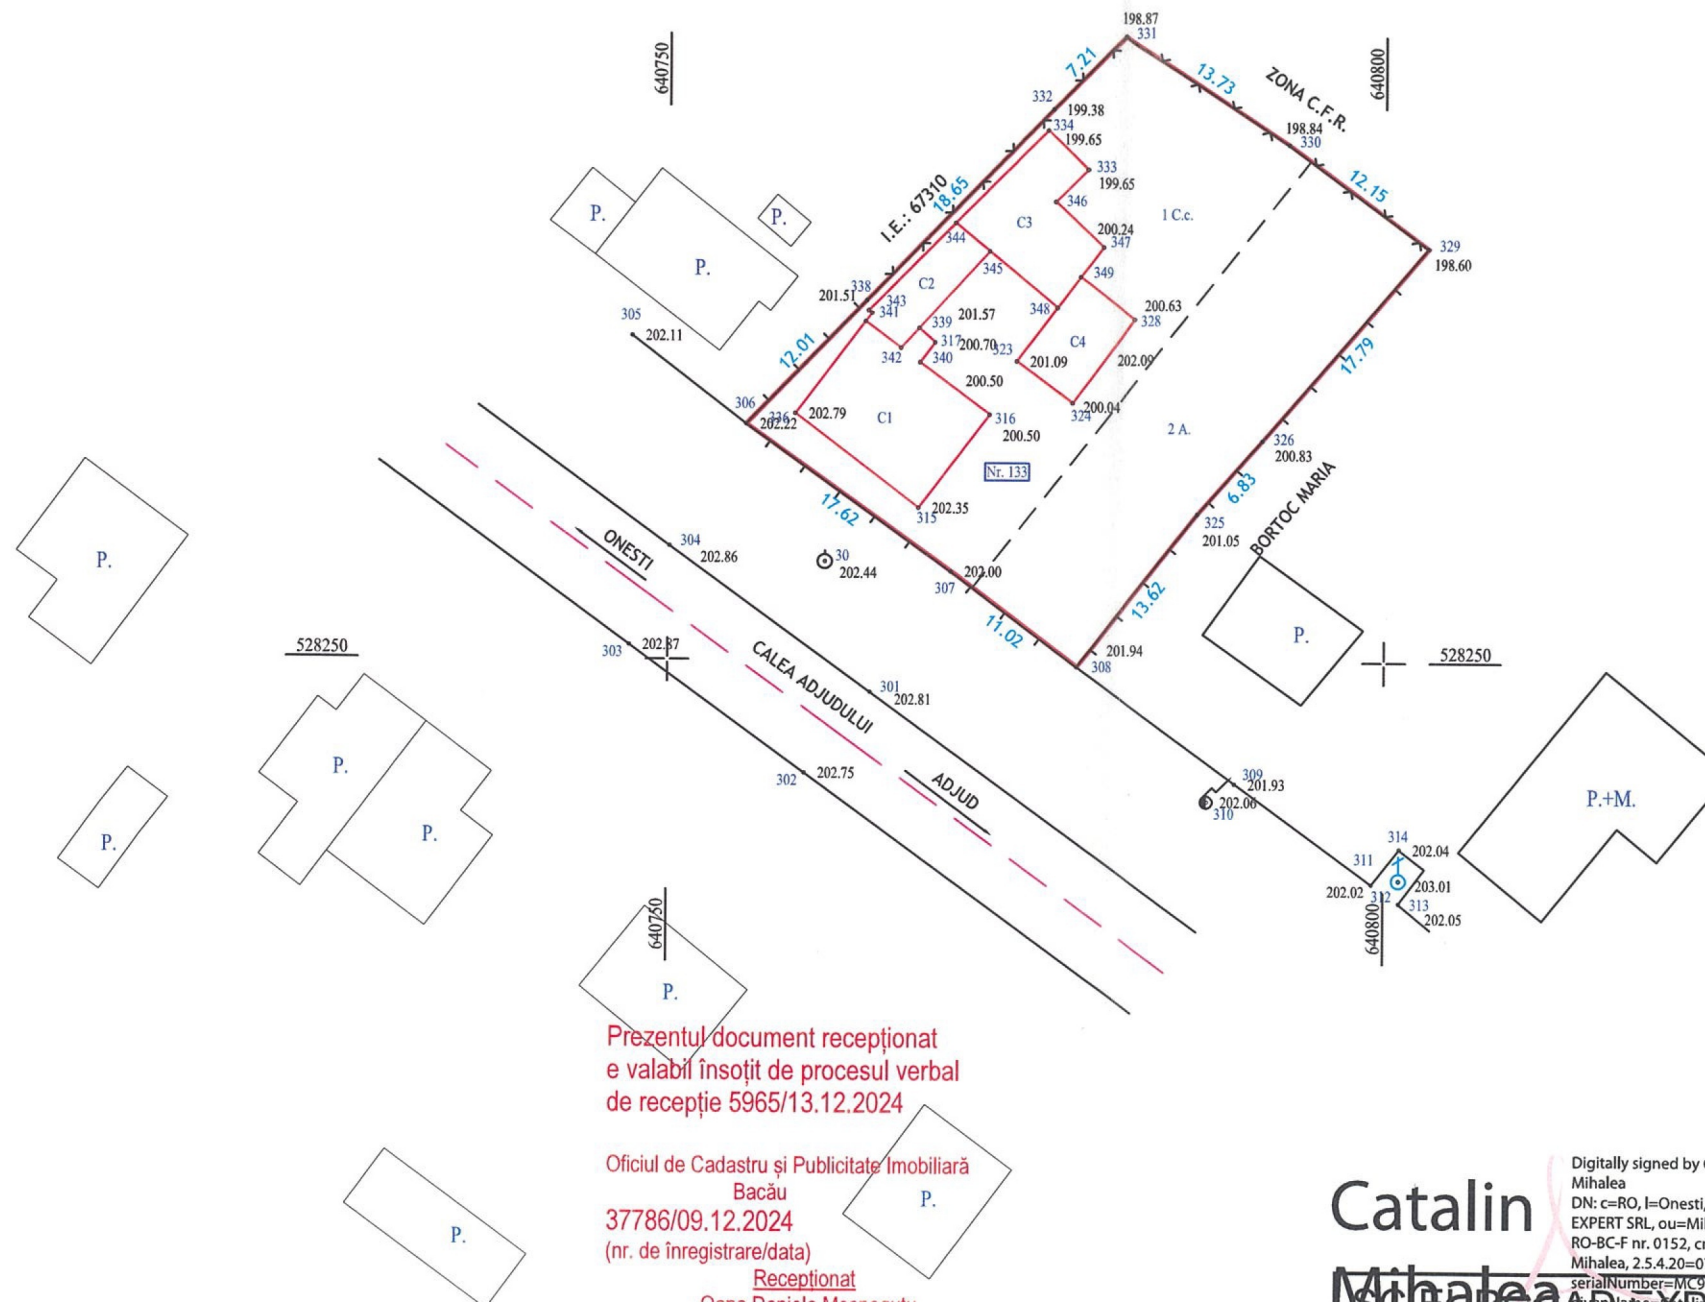

**Oana-Daniela
Mosnegutu**


Mihalea, 2.5.4.20=0740489536,
serialNumber=MC92,
givenName=catelin, sn=Mihalea,
2.5.4.97=30533137


Digitally signed by Catalin
Mihalea
DN: c=RO, l=Onesti, o=EUROCAD
EXPERT SRL, ou=Mihalea Catalin
RO-BC-F nr. 0152, cn=Catalin
Mihalea, 2.5.4.20=0740489536,
serialNumber=MC92,
givenName=Catalin, sn=Mihalea,
2.5.4.97=30533137
Date: 2024.12.09 09:22:14 +02'00'




Proiectat		Scara: 1:500	Denumire plansa: PLAN TOPOGRAFIC	Faza: D.T.A.D.+ D.T.A.C.
Masurat				
Calculat	Catalin Mihalea			
Editat	Catalin Mihalea			
Aprobat	Catalin Mihalea			
		Data: 12.2024		

JUDEȚUL BACĂU
 Nr. 5 din 06.02.2025
 An

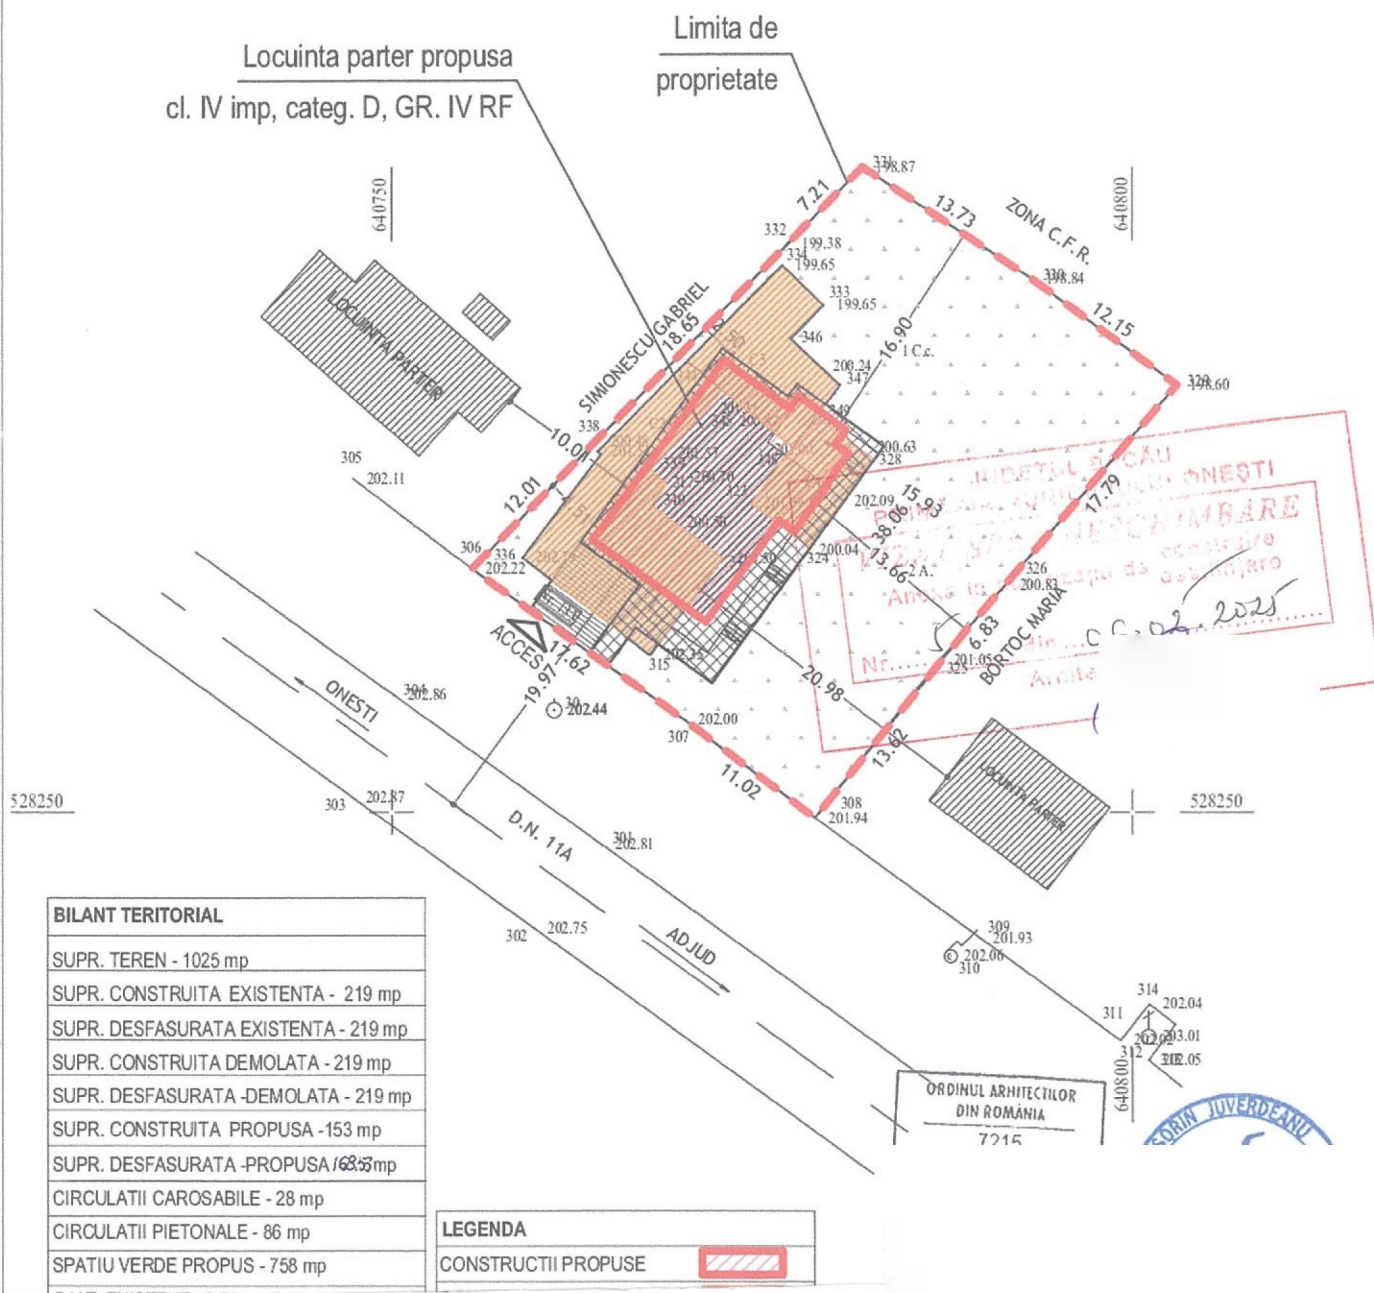

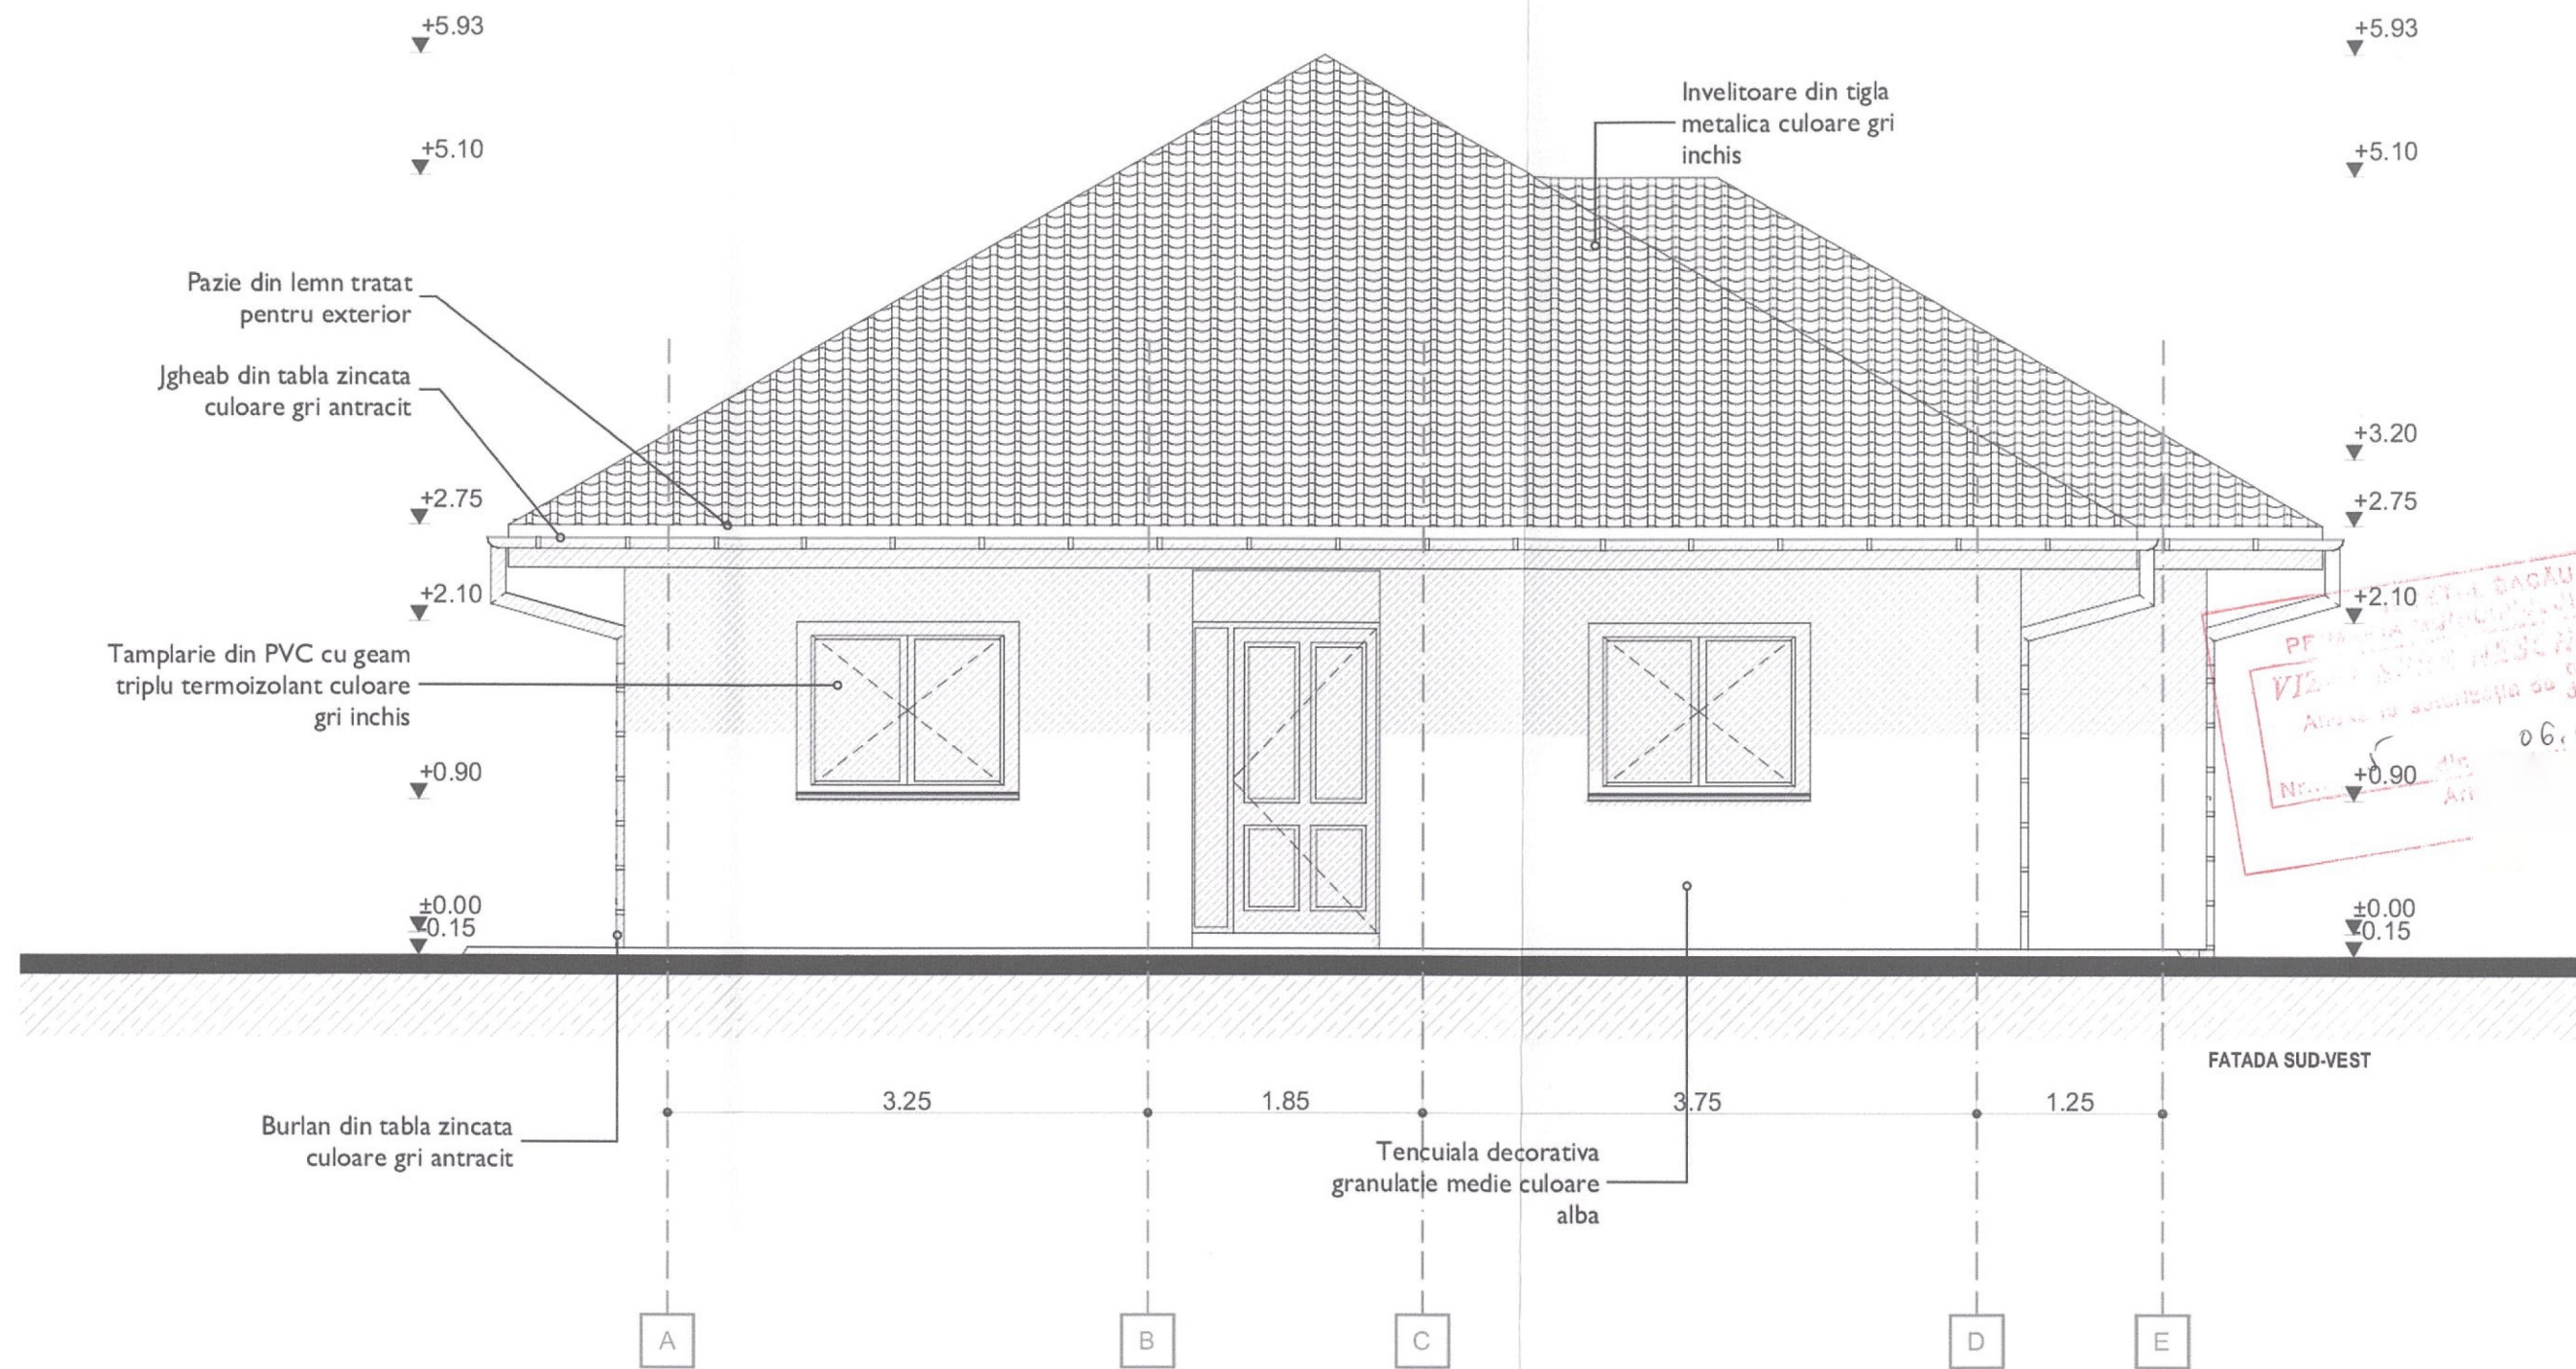

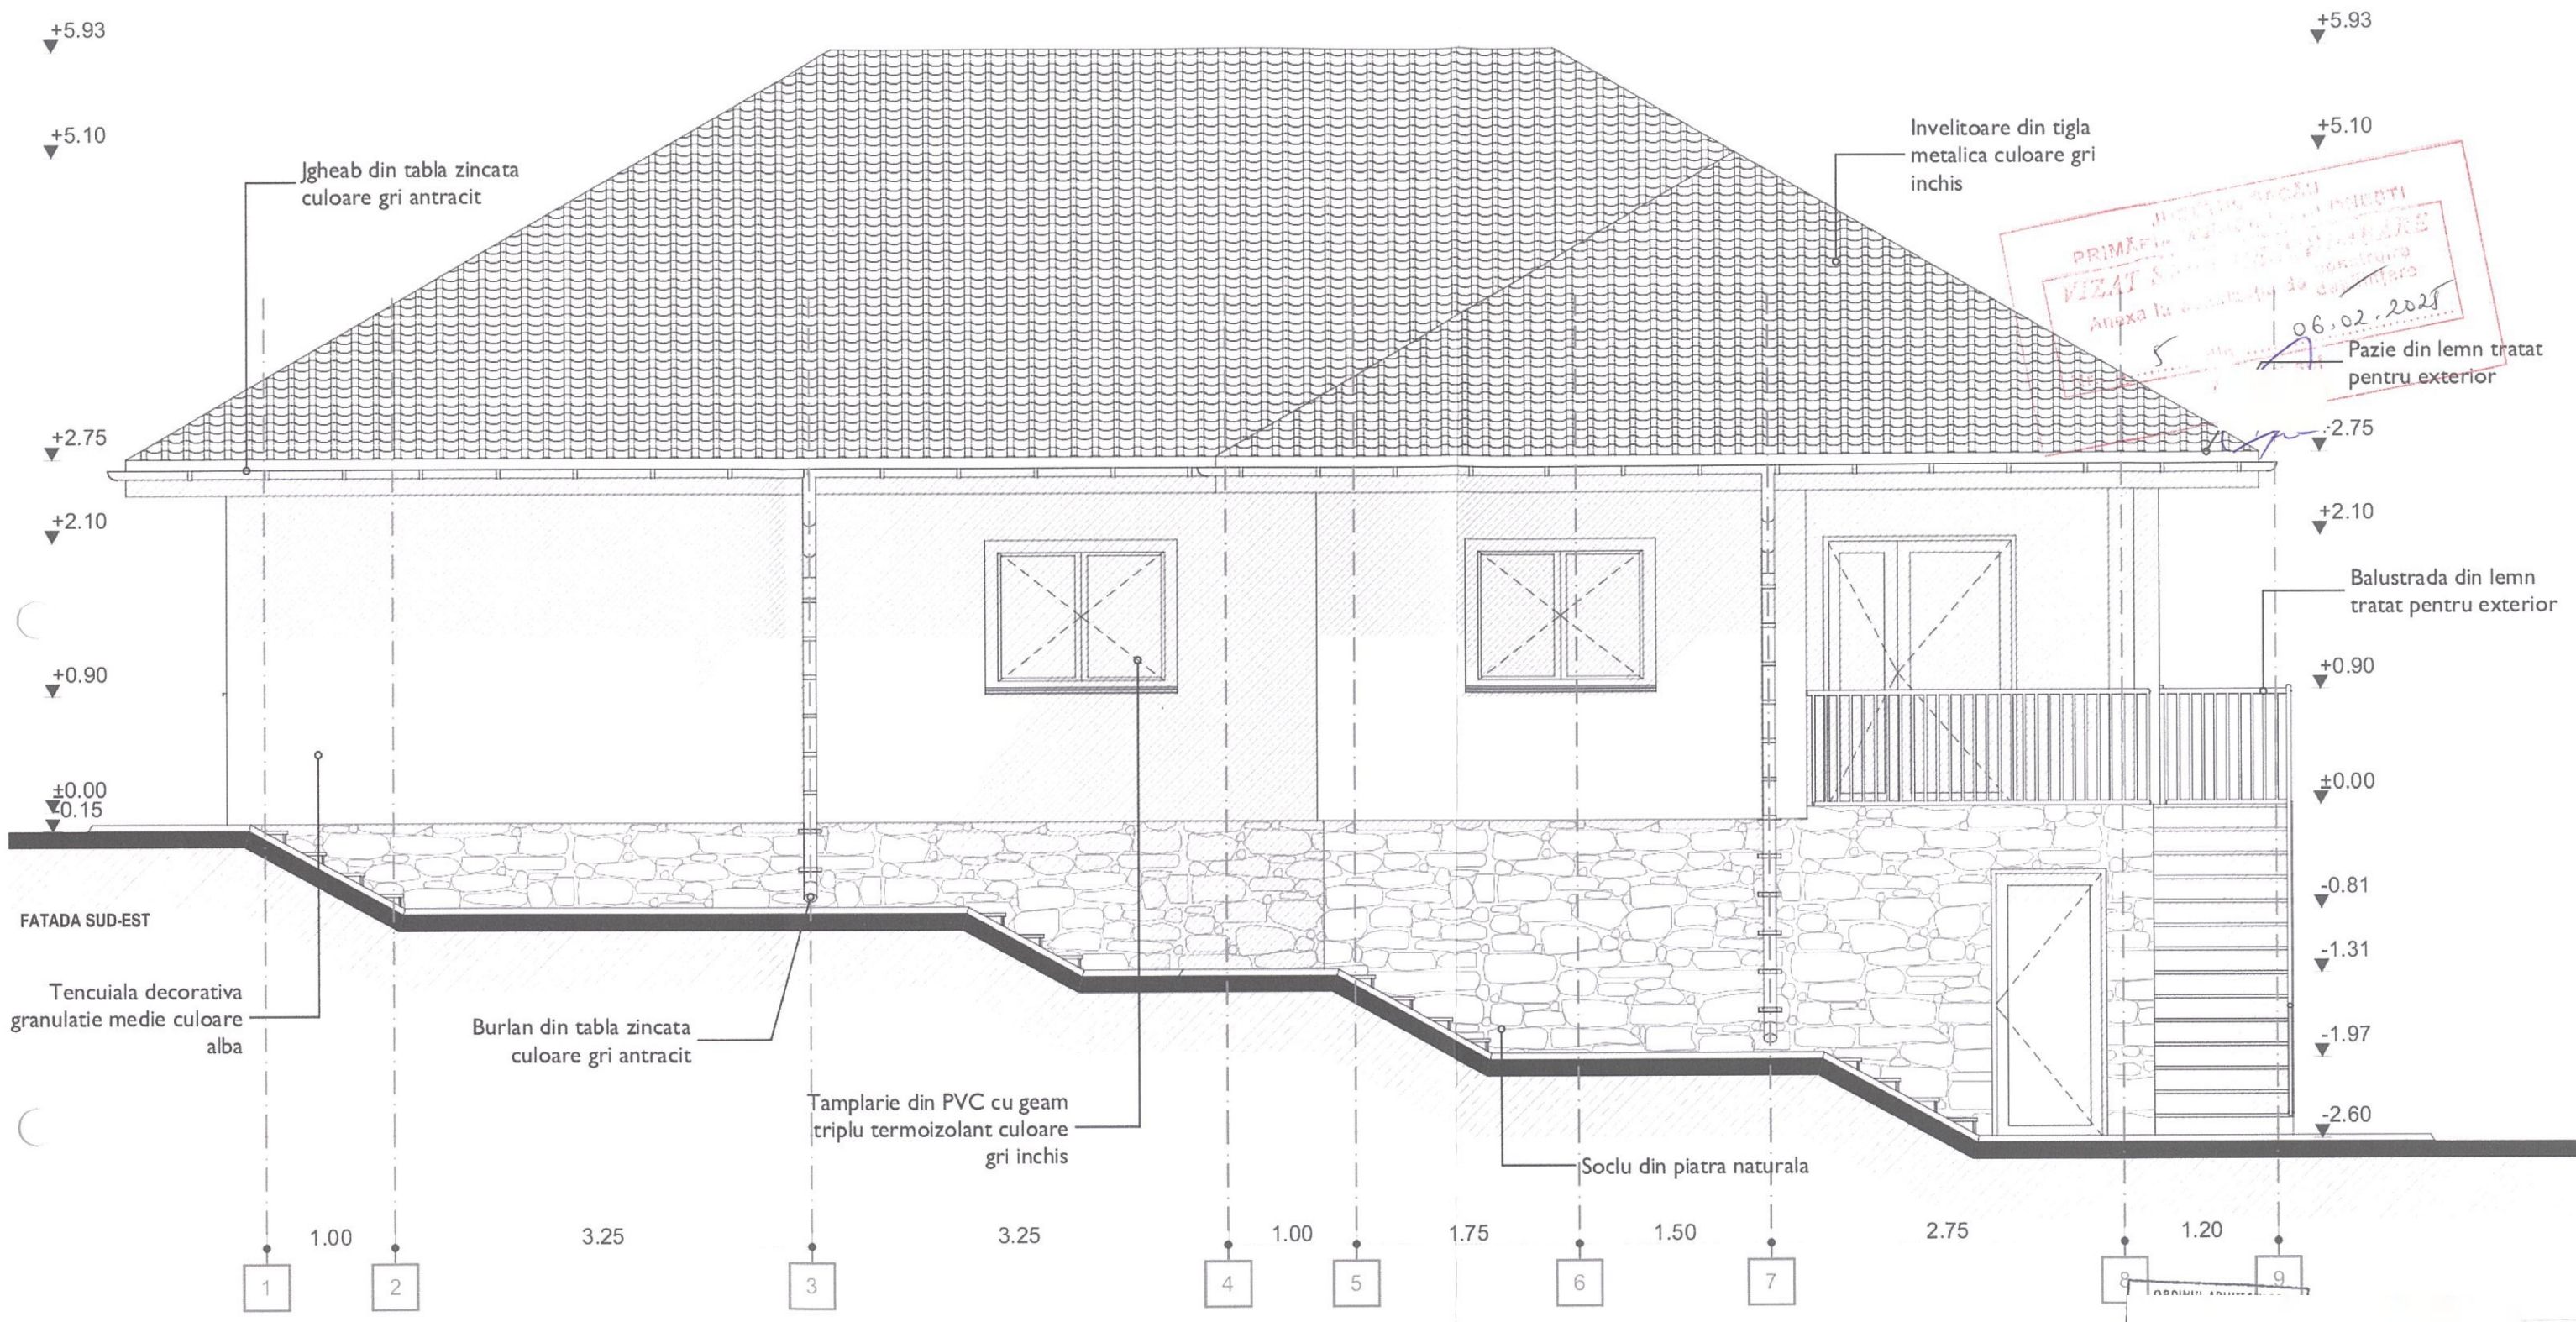


